



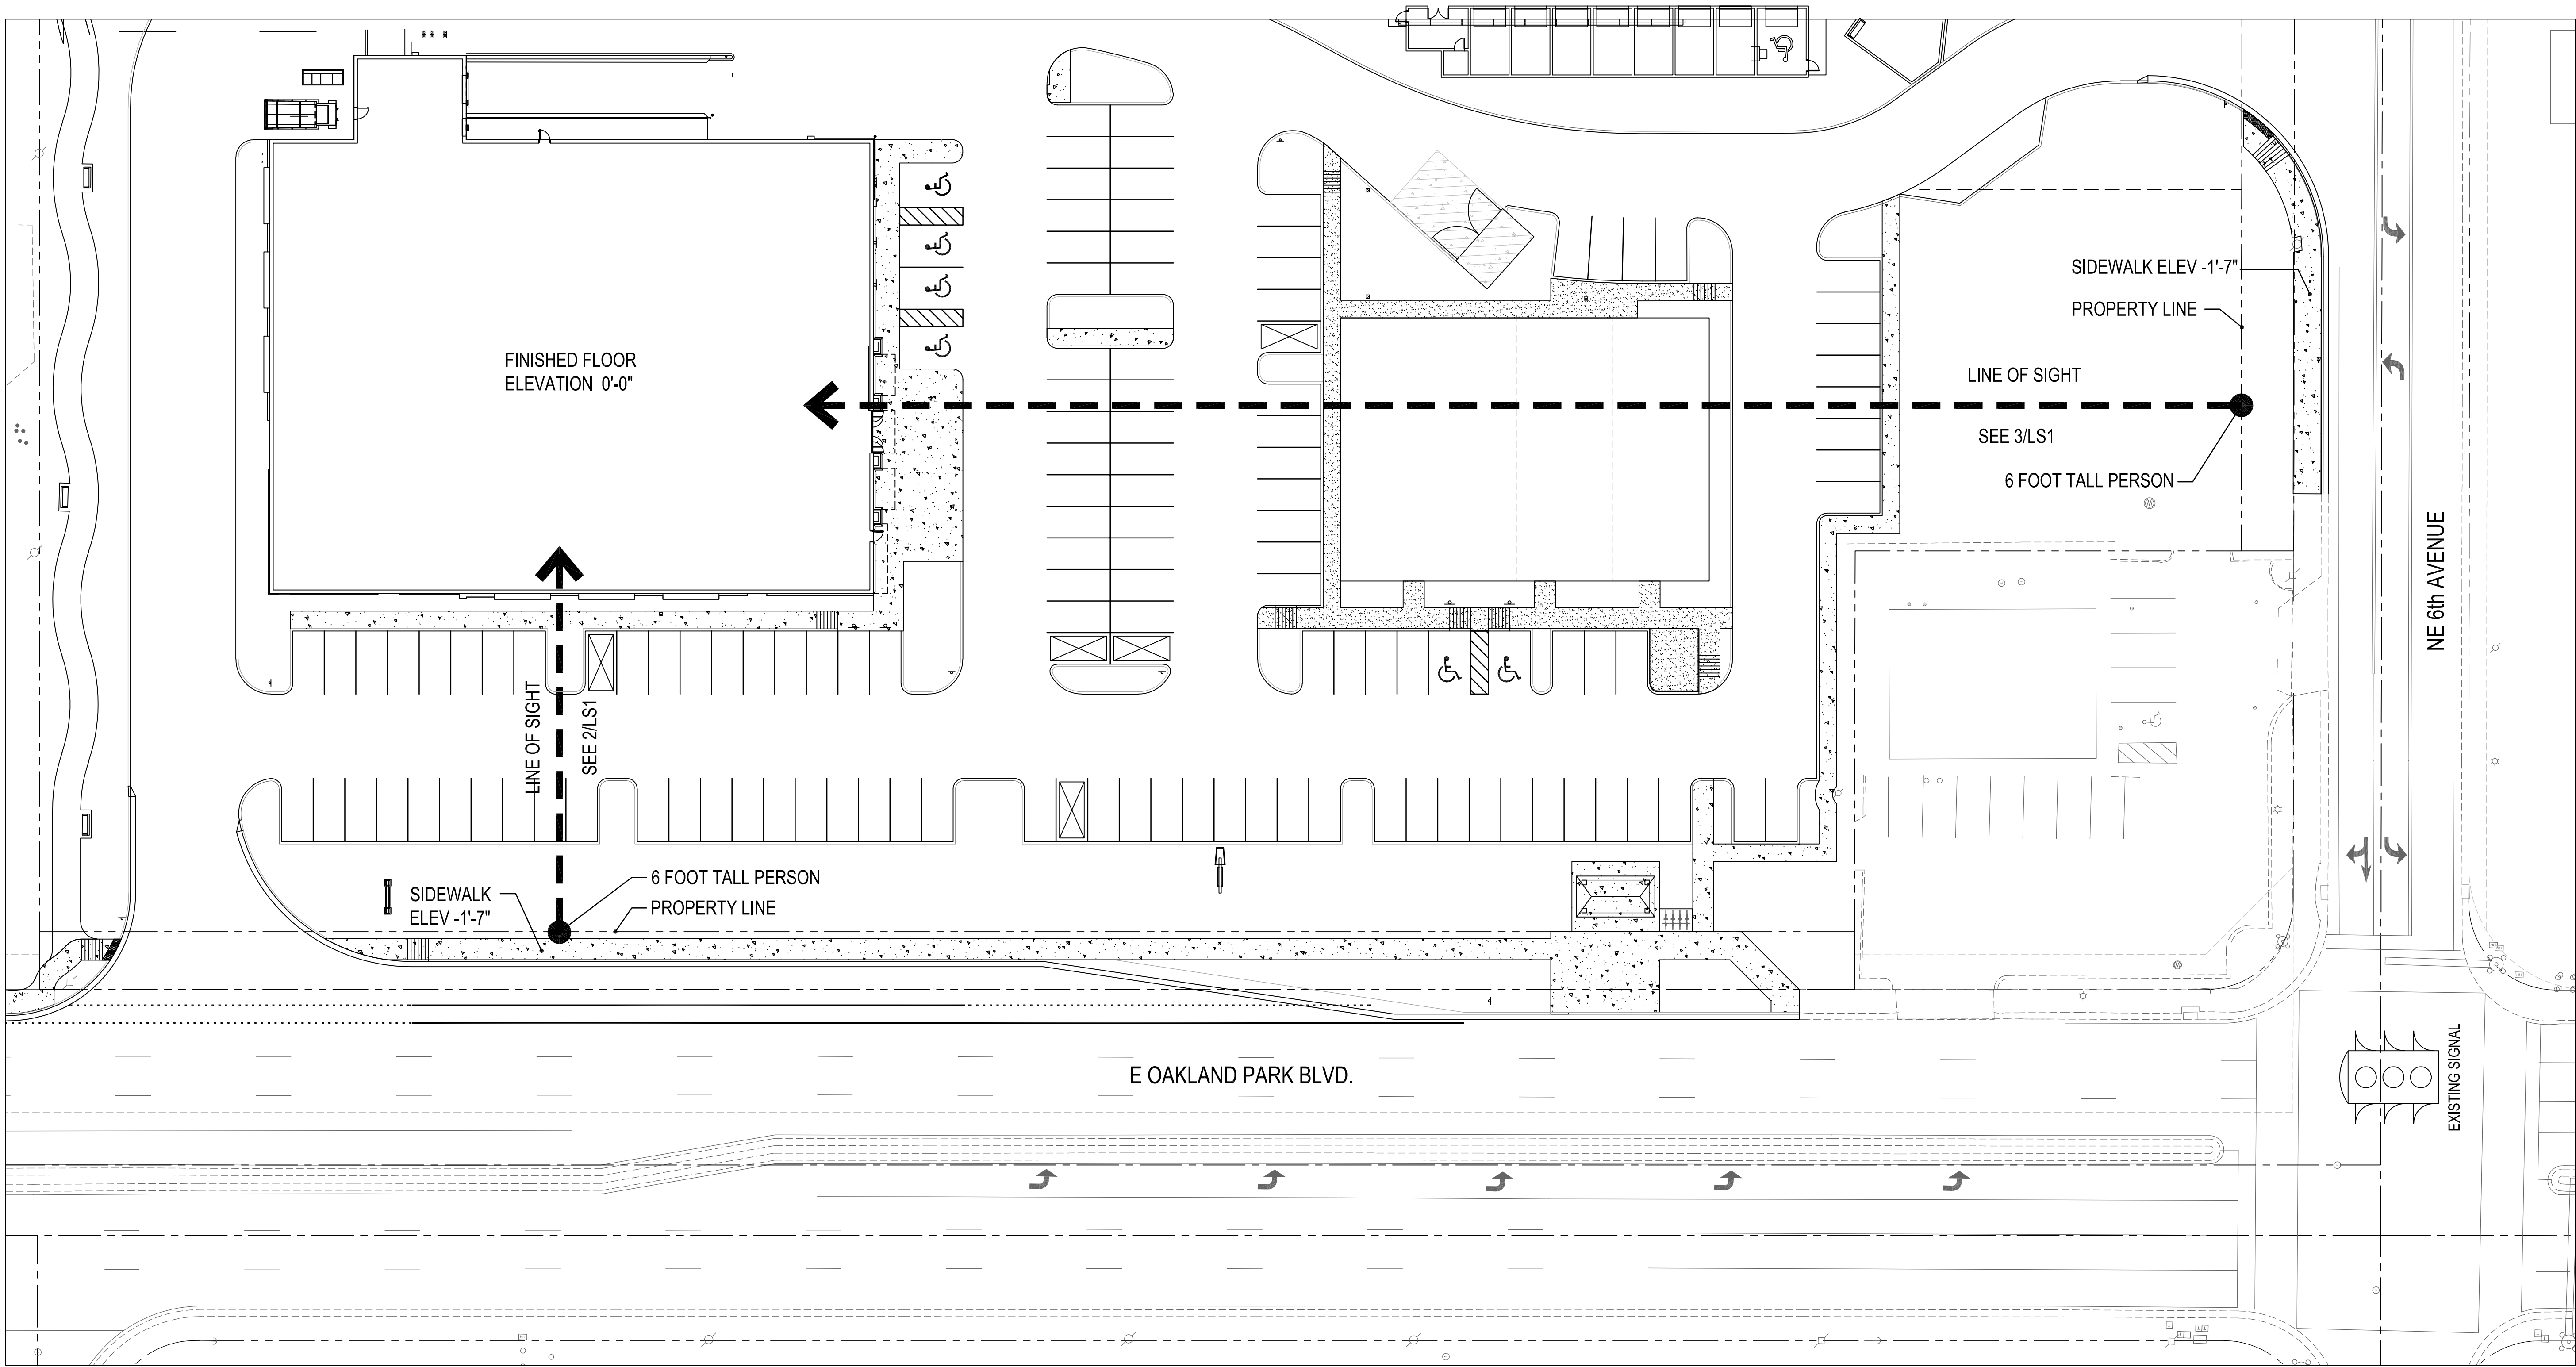


PARTIAL SITE PLAN

SCALE: 1
N.T.S.

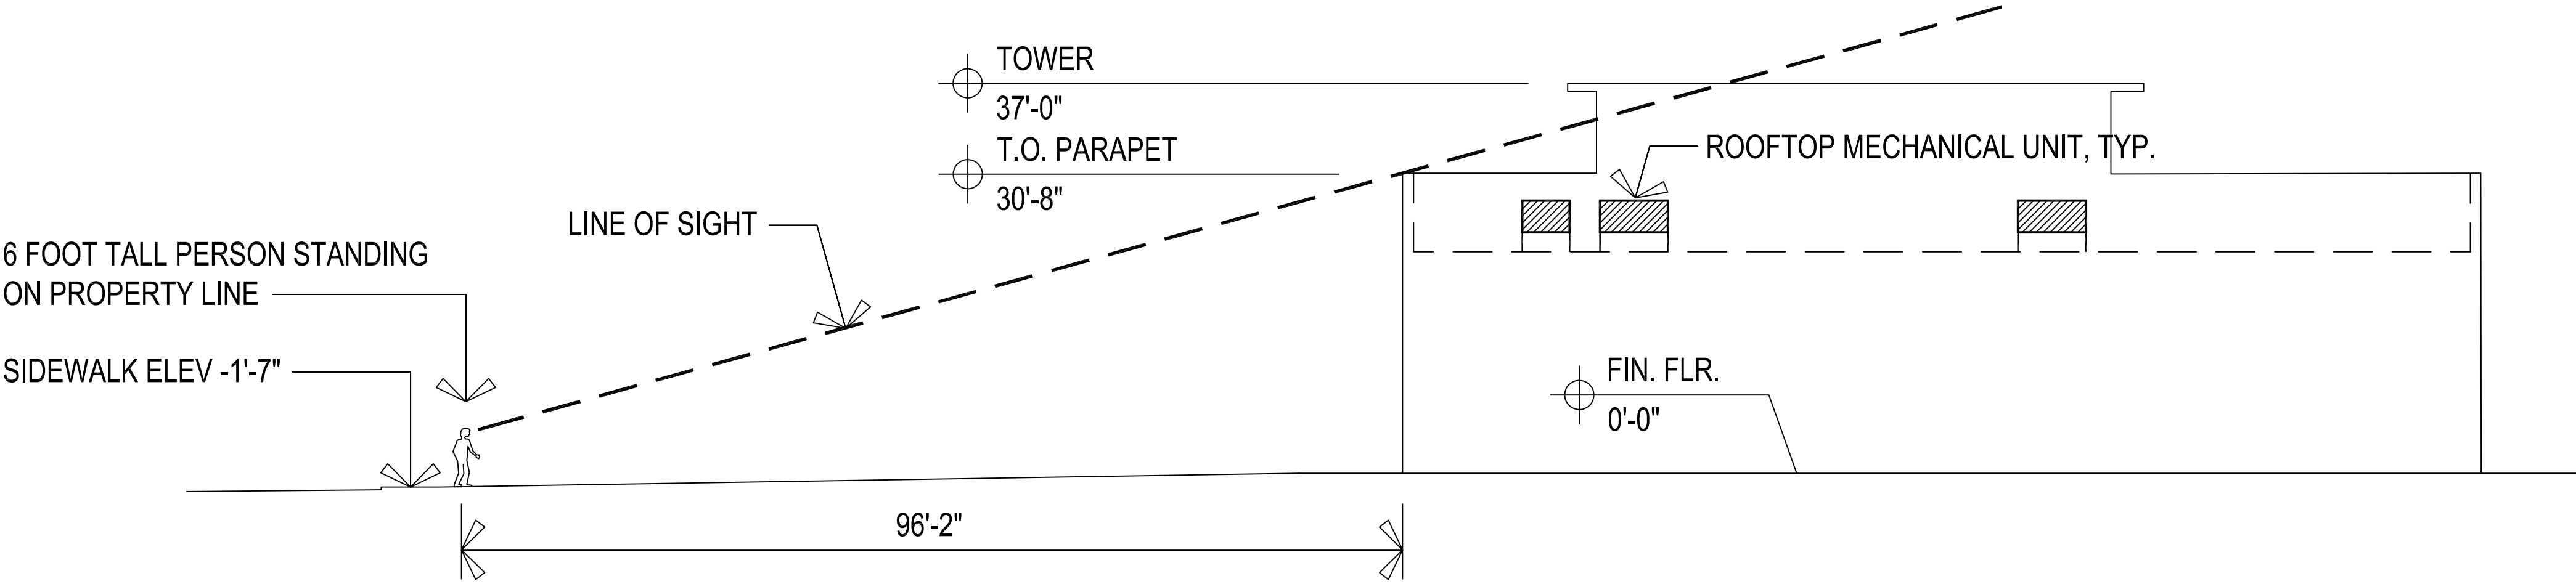

LINE-OF-SIGHT

SCALE: 2
N.T.S.

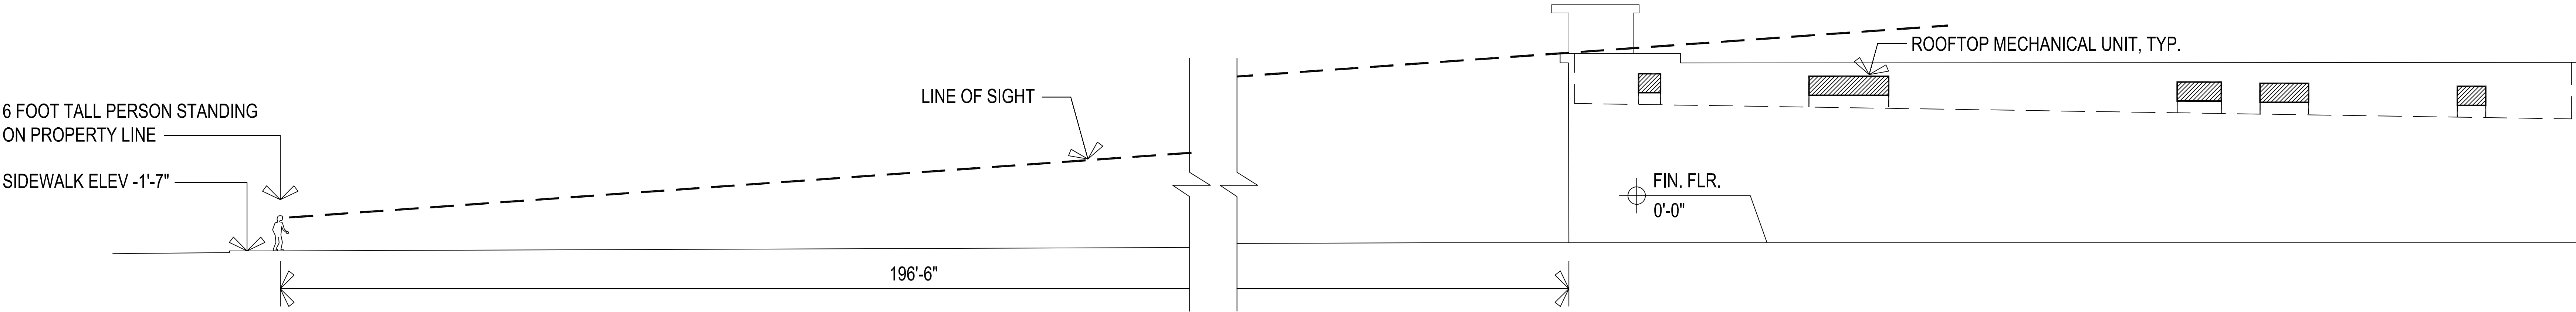

LINE-OF-SIGHT

SCALE: 3
N.T.S.

32010XXXX

COPYRIGHT NOTICE:
These drawings and specifications are copyrighted and subject to copyright protection as an "architectural work" under sec. 102 of the copyright act, 17 U.S.C. As amended, January 2016. The protection includes, without limitation, the overall form, arrangement and composition of spaces, and elements of the design. Under such protection, unauthorized use of these drawings and specifications may result in cessation of construction, building seizure, and/or monetary liability.

AAD:FITCH, Inc.
FITCH
16455 North Shoreline Rd., Suite 100
Tampa, FL 33613
Tel: 813.988.4300
Fax: 813.988.4301
aad@aadfitch.com

GROCERY
OAKLAND PARK, FL

REVISION

CONSULTANT'S RESPONSIBILITY


NOT FOR
CONSTRUCTION

GROCERY
OAKLAND PARK, FL
LINE OF SIGHT


DATE: 5/13/20
SCALE: N.T.S.
DRAWN BY: MH
PROJECT NUMBER: 32010XXXX

SHEET: LS1

REV:

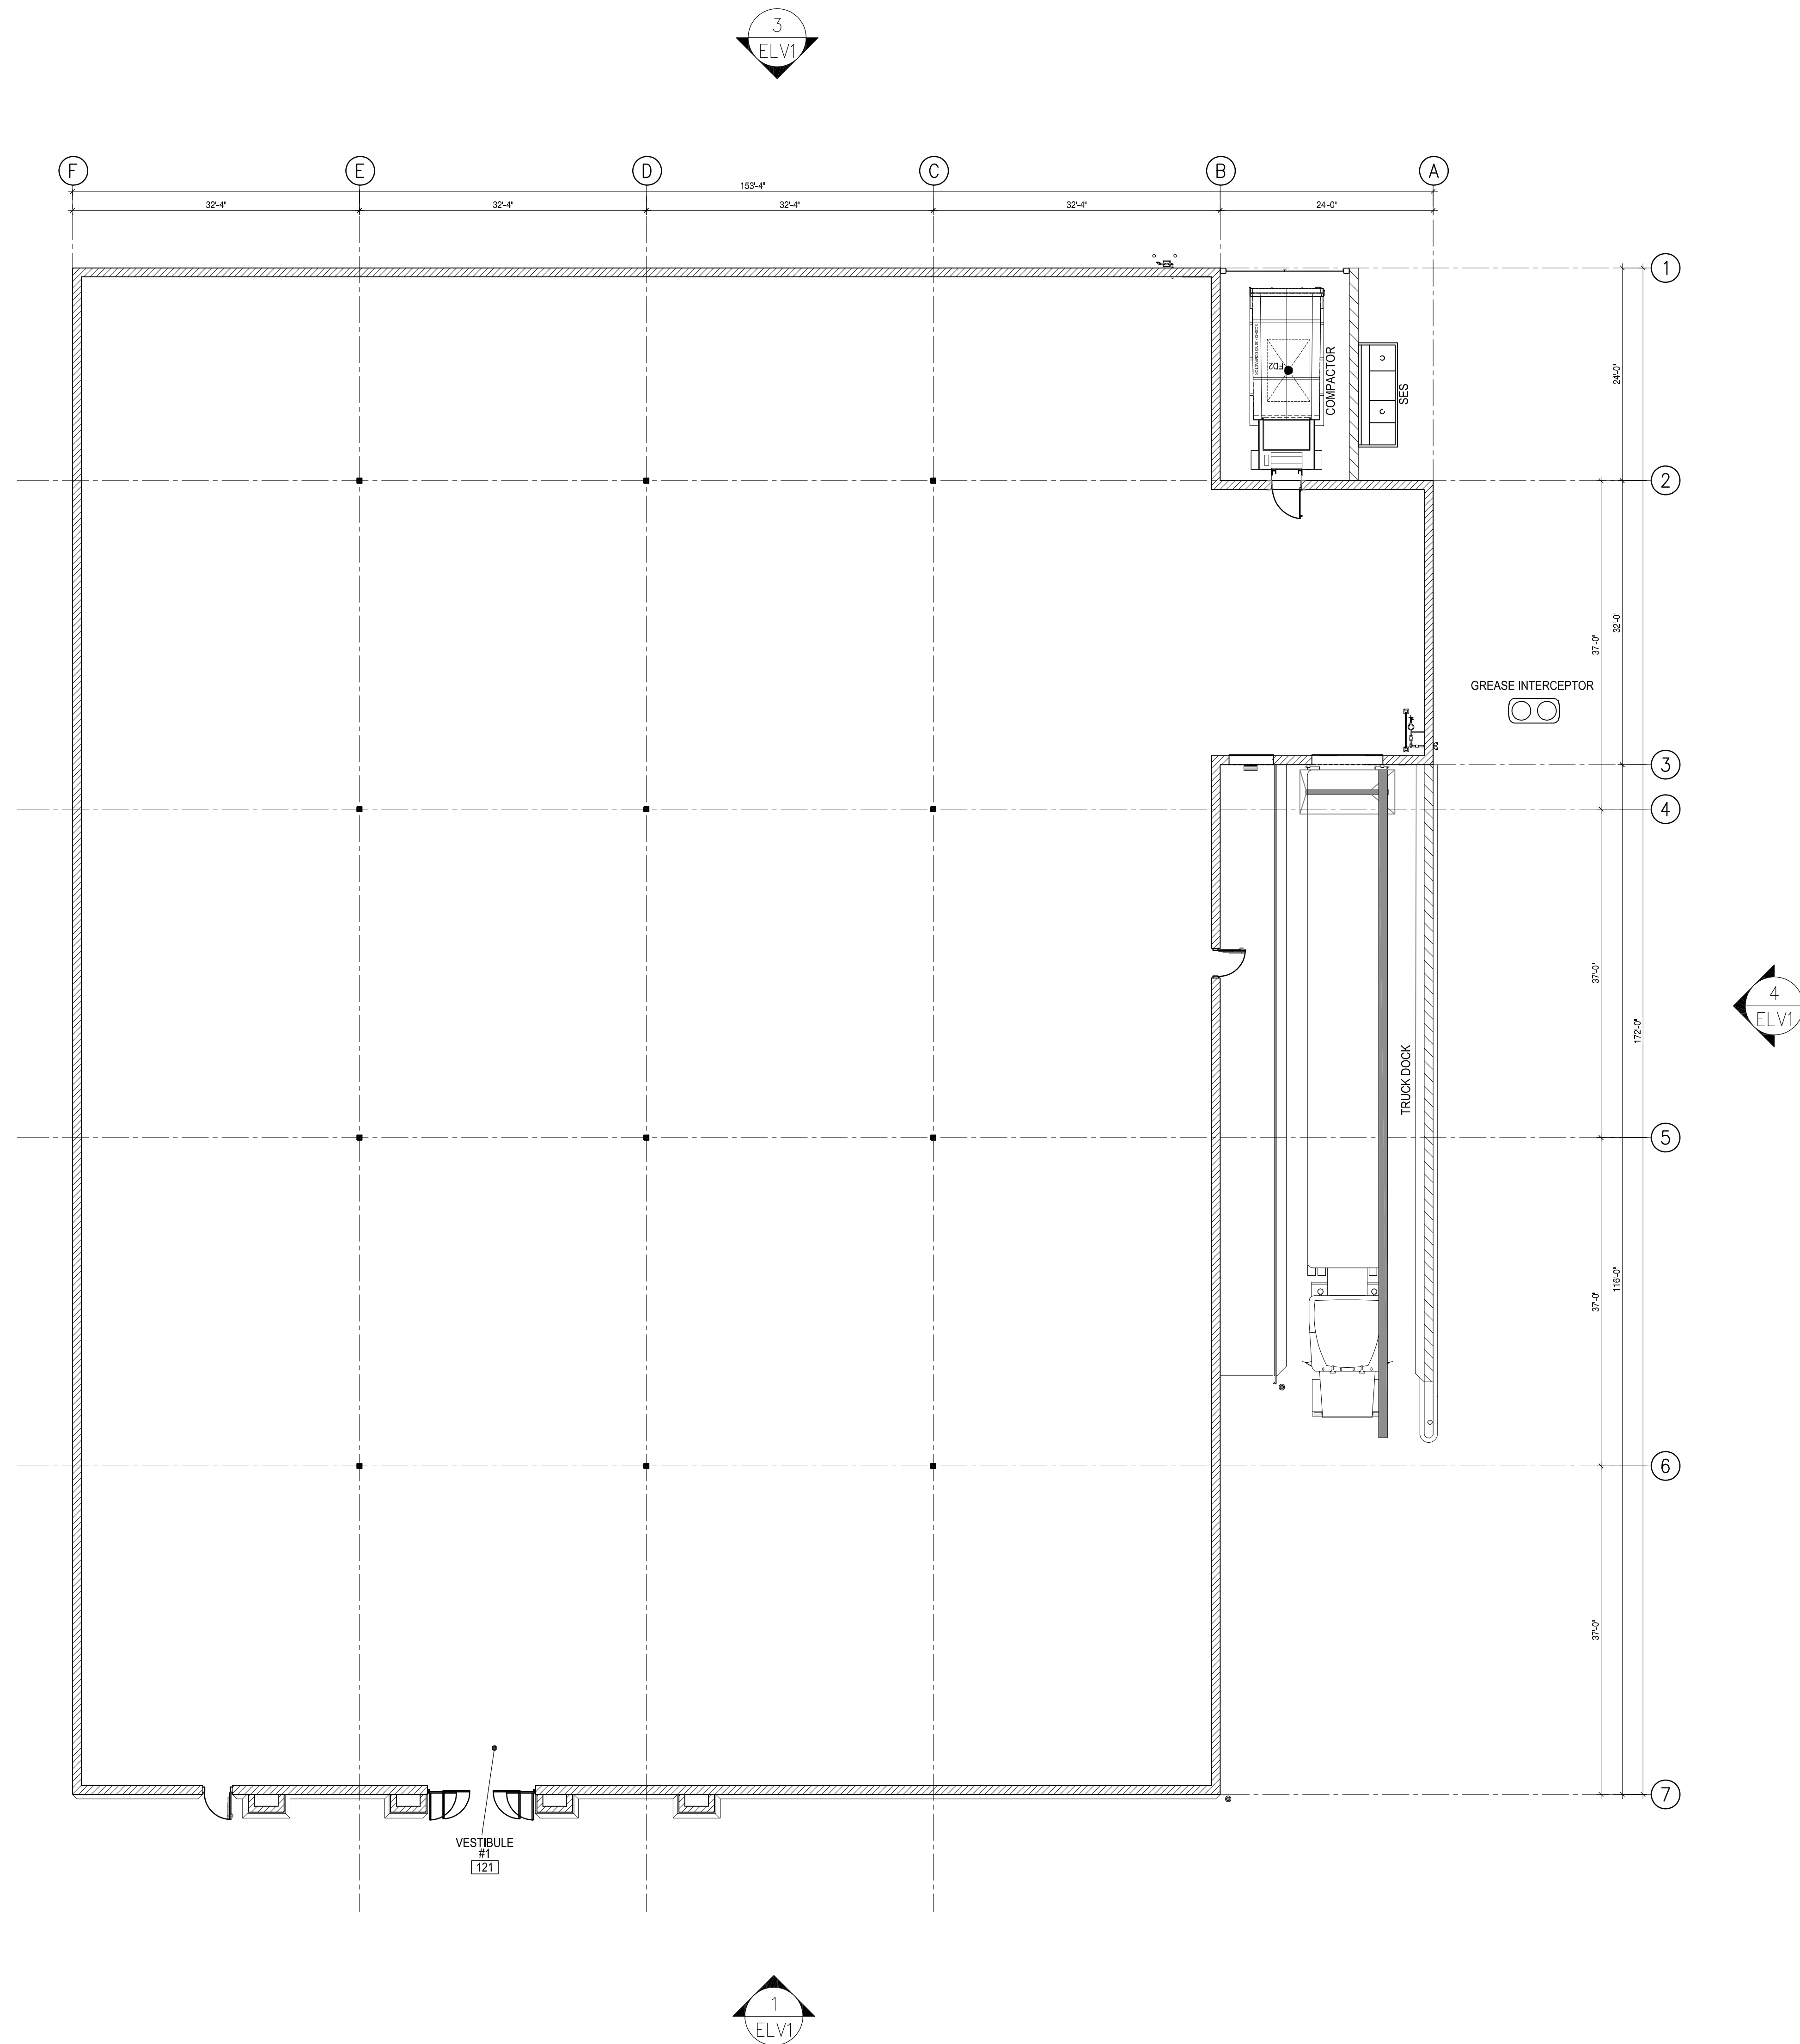

FOR SETBACKS REFER TO THE THE SITE PLAN.

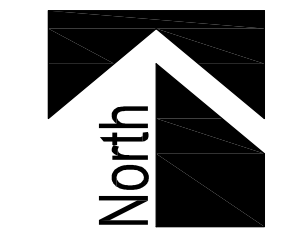

GROCERY FLOOR PLAN



GROCERY ELEVATIONS

32010XXXX

COPYRIGHT NOTICE:
These drawings and specifications are copyrighted and subject to copyright protection as an "architectural work" under sec. 102 of the copyright act, 17 U.S.C. As amended January 2003. The protection includes, without limitation, the overall form, arrangement and composition of spaces, and elements of the design. Under such protection, unauthorized use of these drawings and specifications may result in cessation of construction, building seizure, and / or monetary liability.

GROCERY
OAKLAND PARK, FL

ELEVATIONS - 05-13-2020


NOT FOR
CONSTRUCTION

AAD:FITCH, Inc.
FITCH
16432 North Scottsdale Rd., Suite 105
Scottsdale, Arizona 85254
T+1 480 988 6242
www.aadfitch.com

GROCERY
STORE (XXX)
OAKLAND PARK, FL
05-14-2020

DRAWN BY: JA
CHECKED BY: CD
REV BY: --
PROJECT
NUMBER: 32010XXXX

ELV1

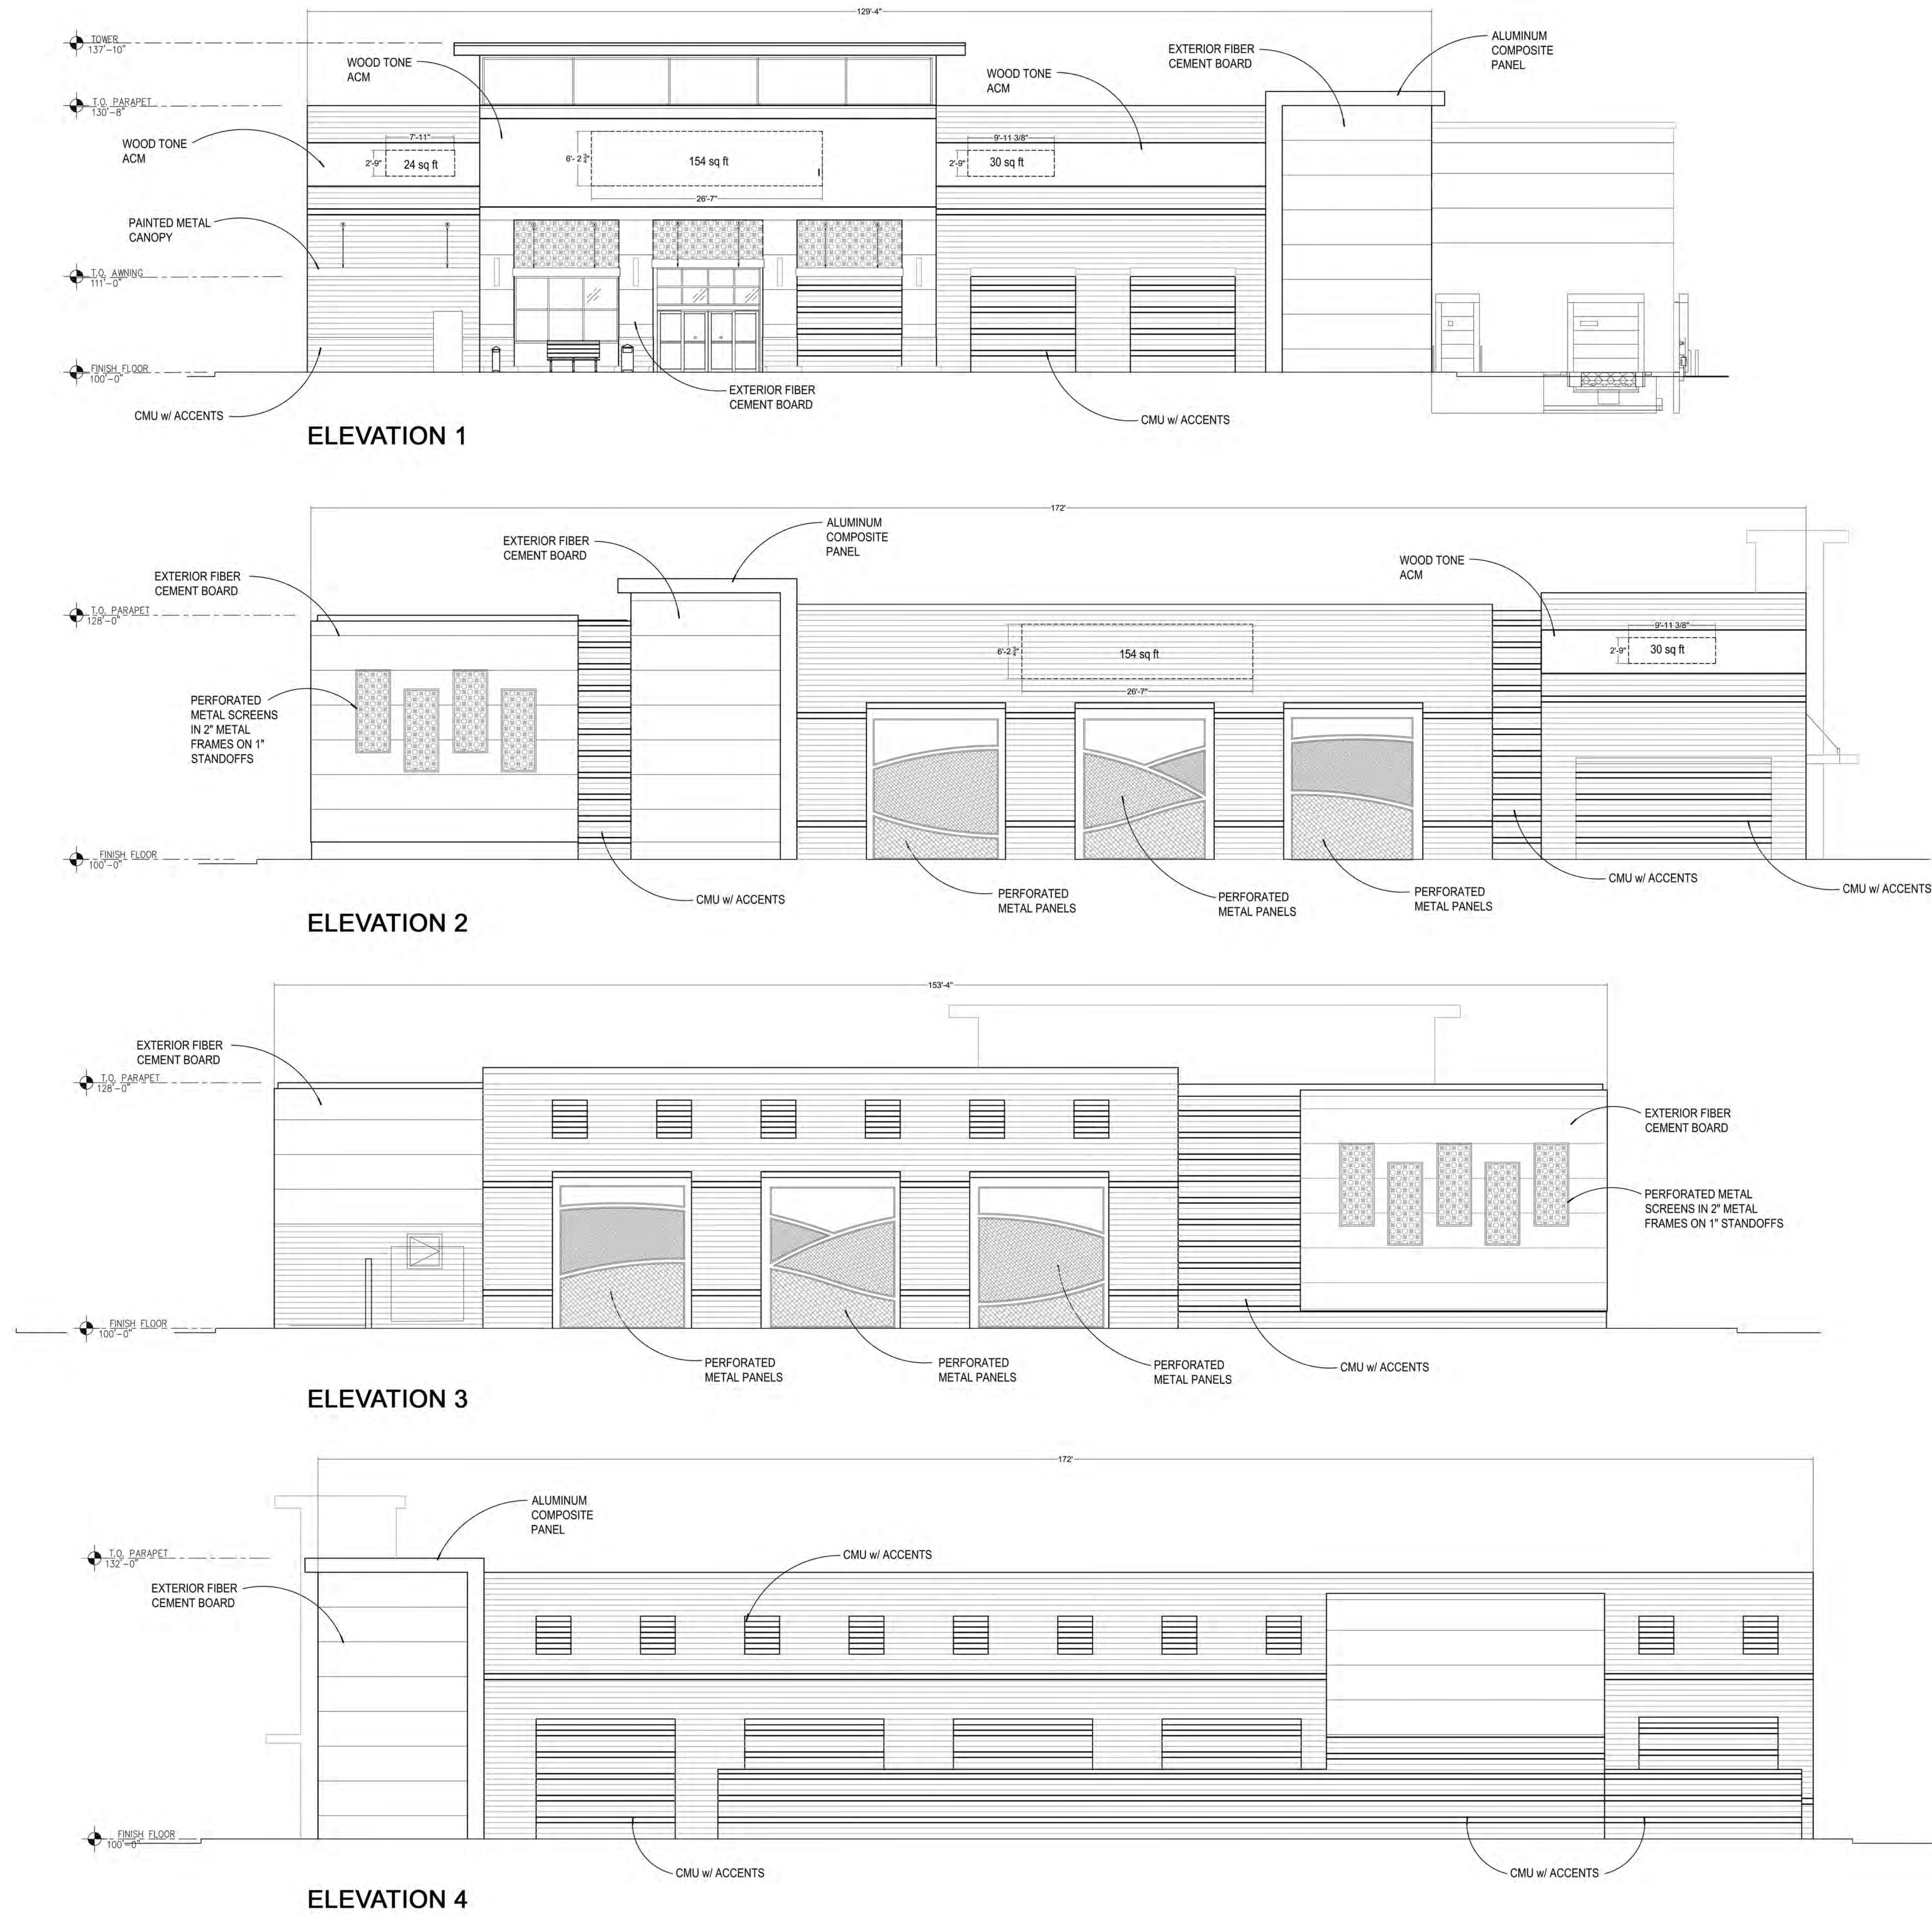

32010XXXX

COPYRIGHT NOTICE:
These drawings and specifications are
copyrighted and subject to copyright
protection as an "architectural work"
under sec. 102 of the copyright act,
17 U.S.C. As amended January 2003.
The protection includes, without
limitation, the overall form,
arrangement and composition of
spaces, and elements of the design.
Under such protection, unauthorized
use of these drawings and
specifications may result in cessation
of construction, building seizure, and /
or monetary liability.

GROCERY
OAKLAND PARK, FL

ELEVATIONS - 05-13-2020

NOT FOR
CONSTRUCTION

AAD:FITCH, Inc.
FITCH
16432 North Scottsdale Rd., Suite 105
Scottsdale, Arizona 85254
T: 480.888.8242
www.aadfitch.com

GROCERY
STORE (XXX)
OAKLAND PARK, FL
05-14-2020

DRAWN BY: JA
CHECKED BY: CD
REV BY: --
PROJECT
NUMBER: 32010XXXX

ELV1