



COLOR KEY

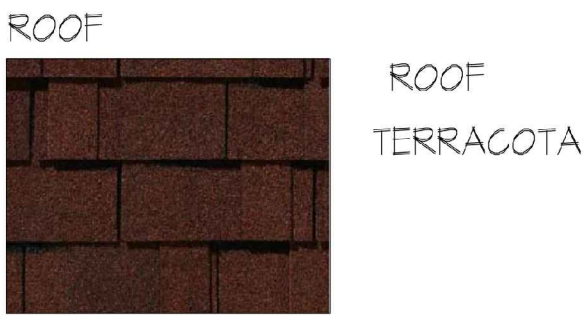


BUILDING 4 - FRONT ELEVATION
SCALE 1/8"=1'-0"

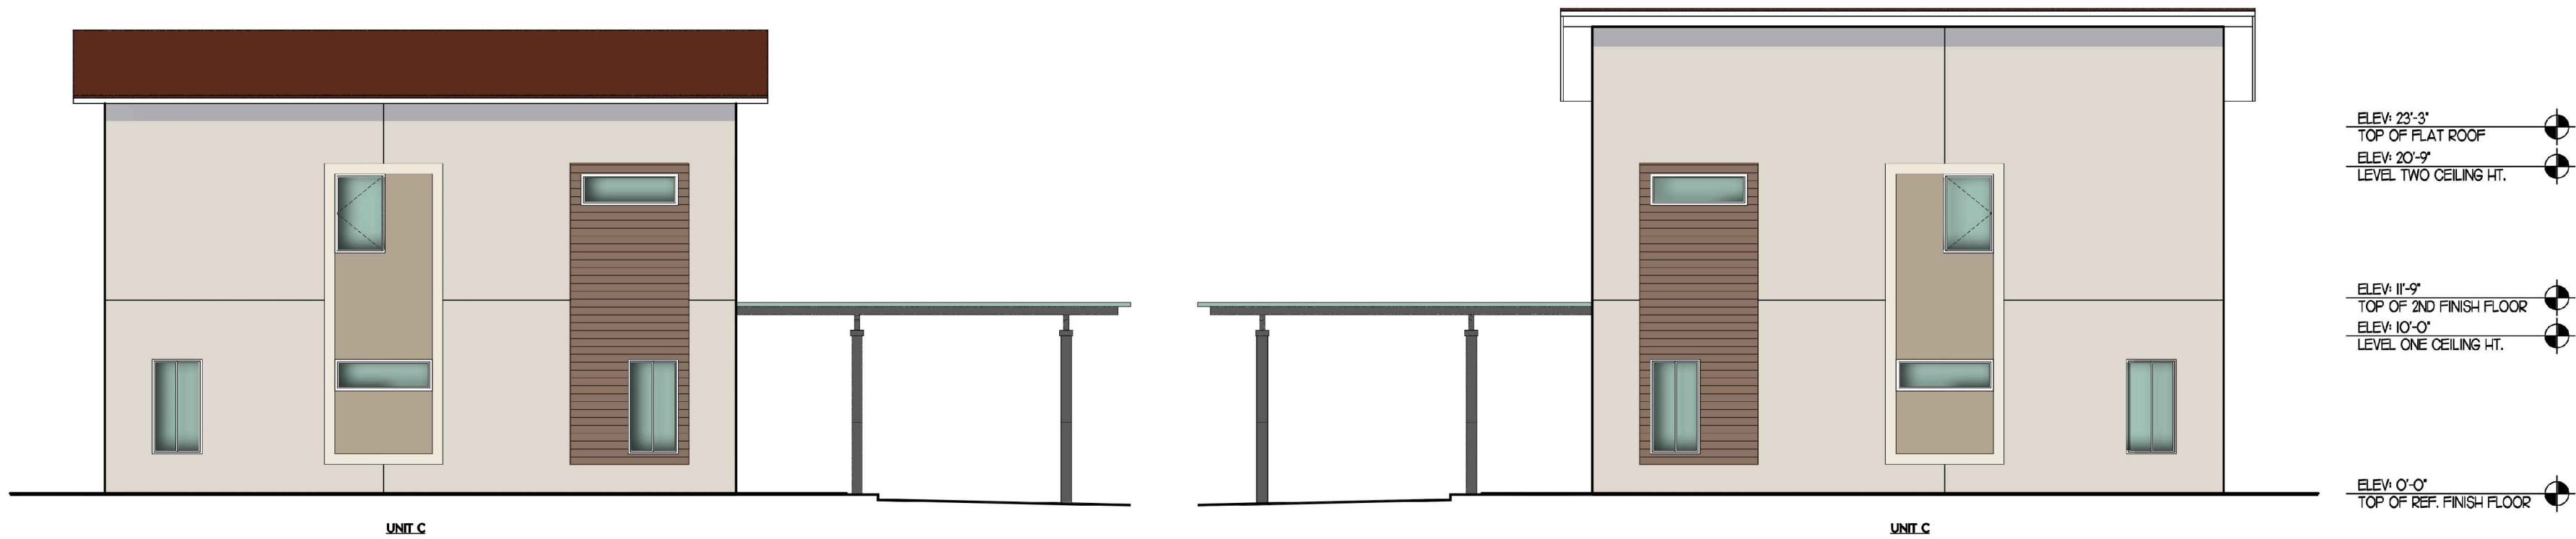



BUILDING 4 - LEFT ELEVATION
SCALE 1/8"=1'-0"

BUILDING 4 - RIGHT ELEVATION
SCALE 1/8"=1'-0"

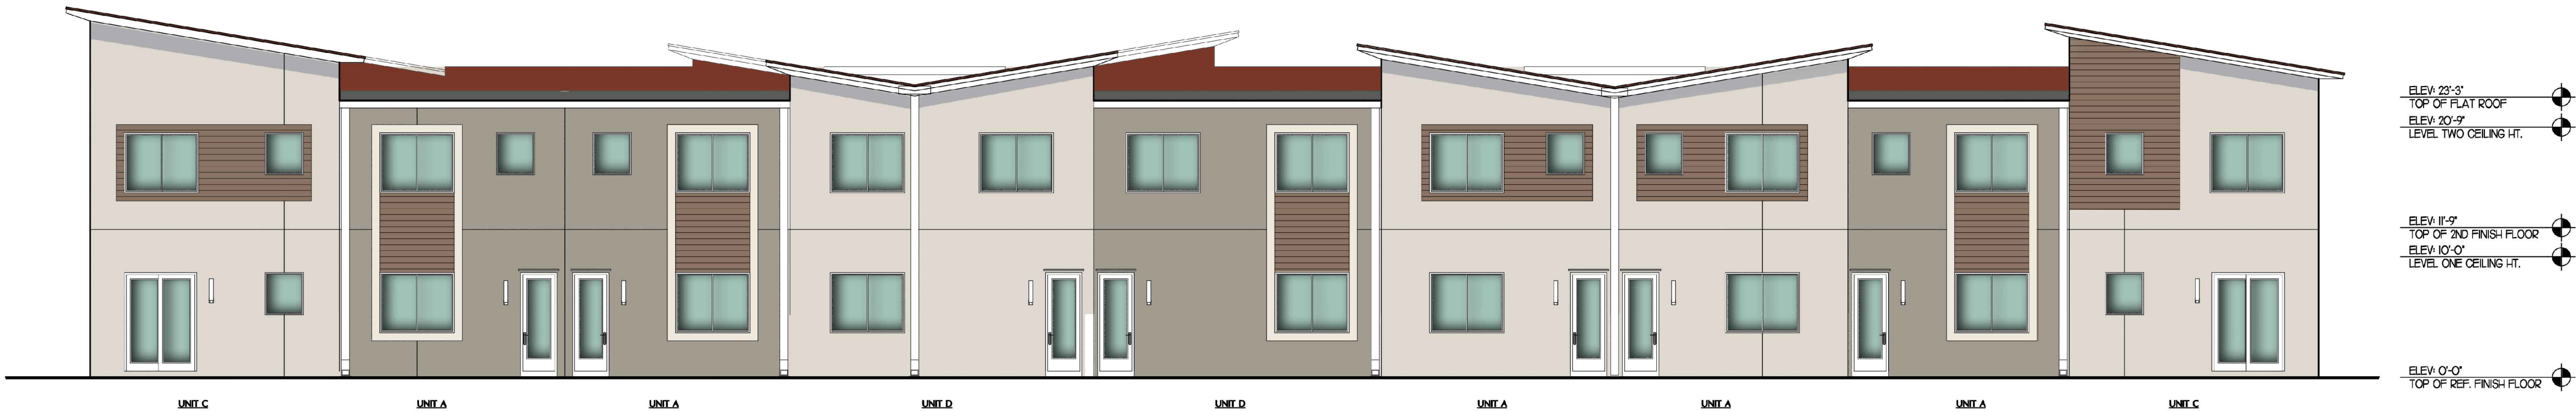


BUILDING 4 - REAR ELEVATION
SCALE 1/8"=1'-0"

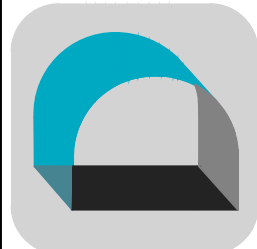


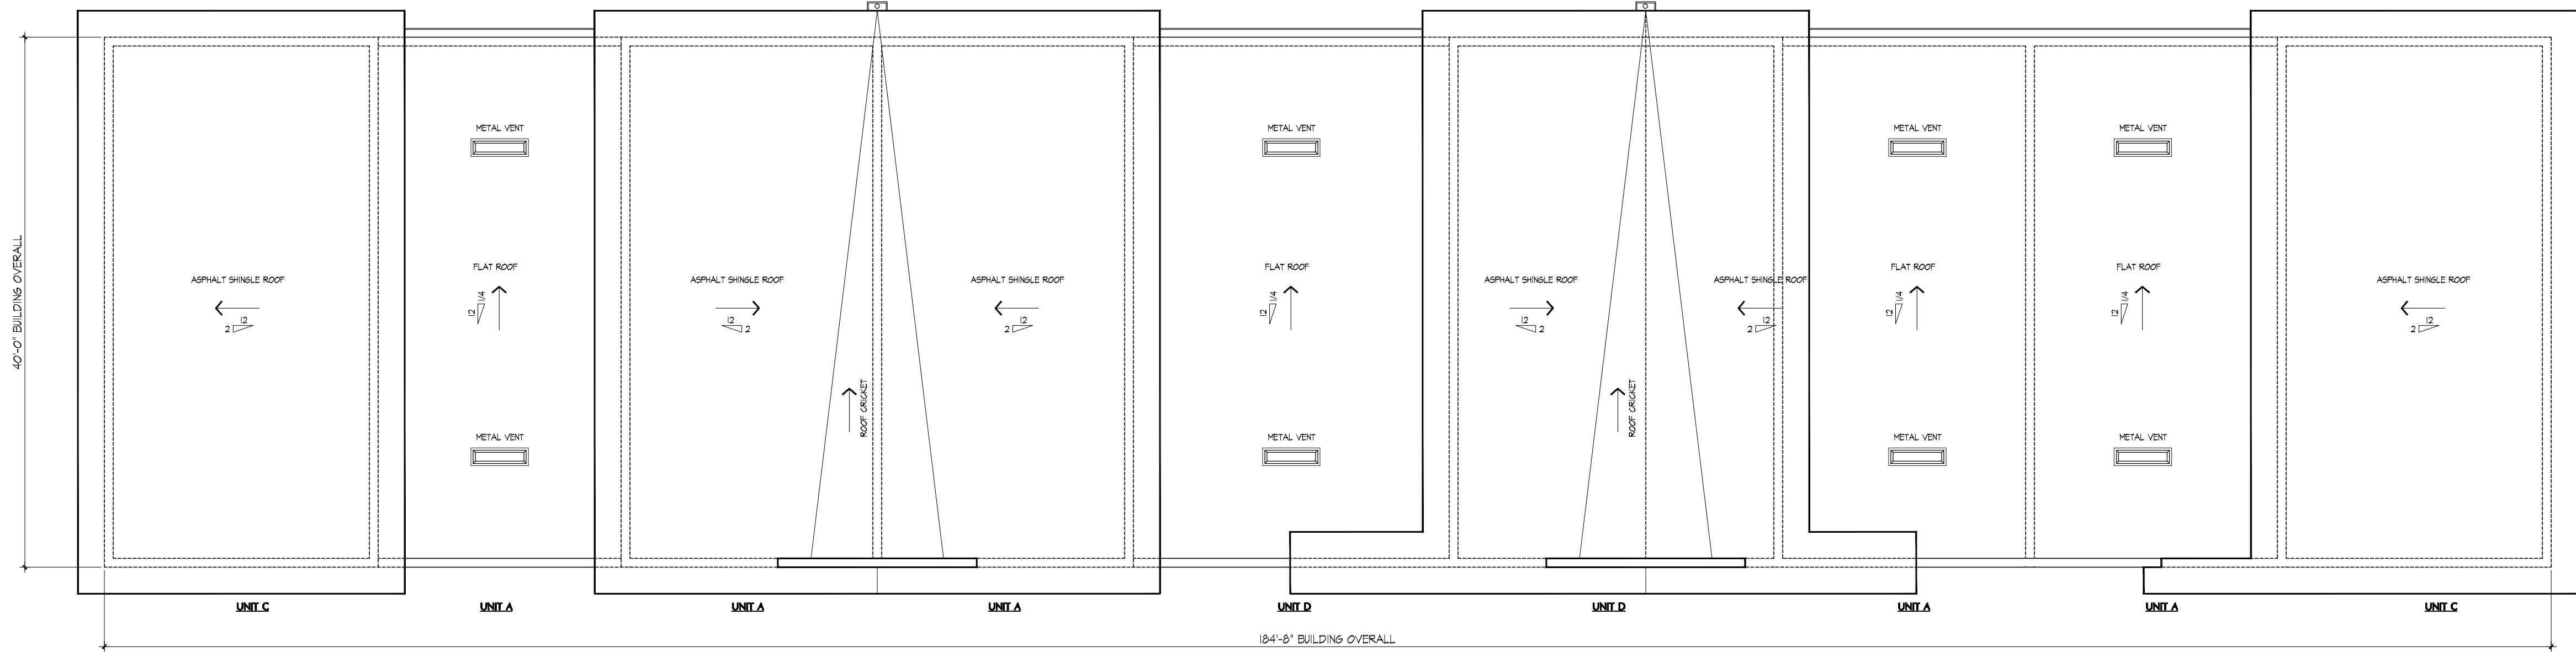

BUILDING 4 - ROOF PLAN
SCALE 1/8"=1'-0"

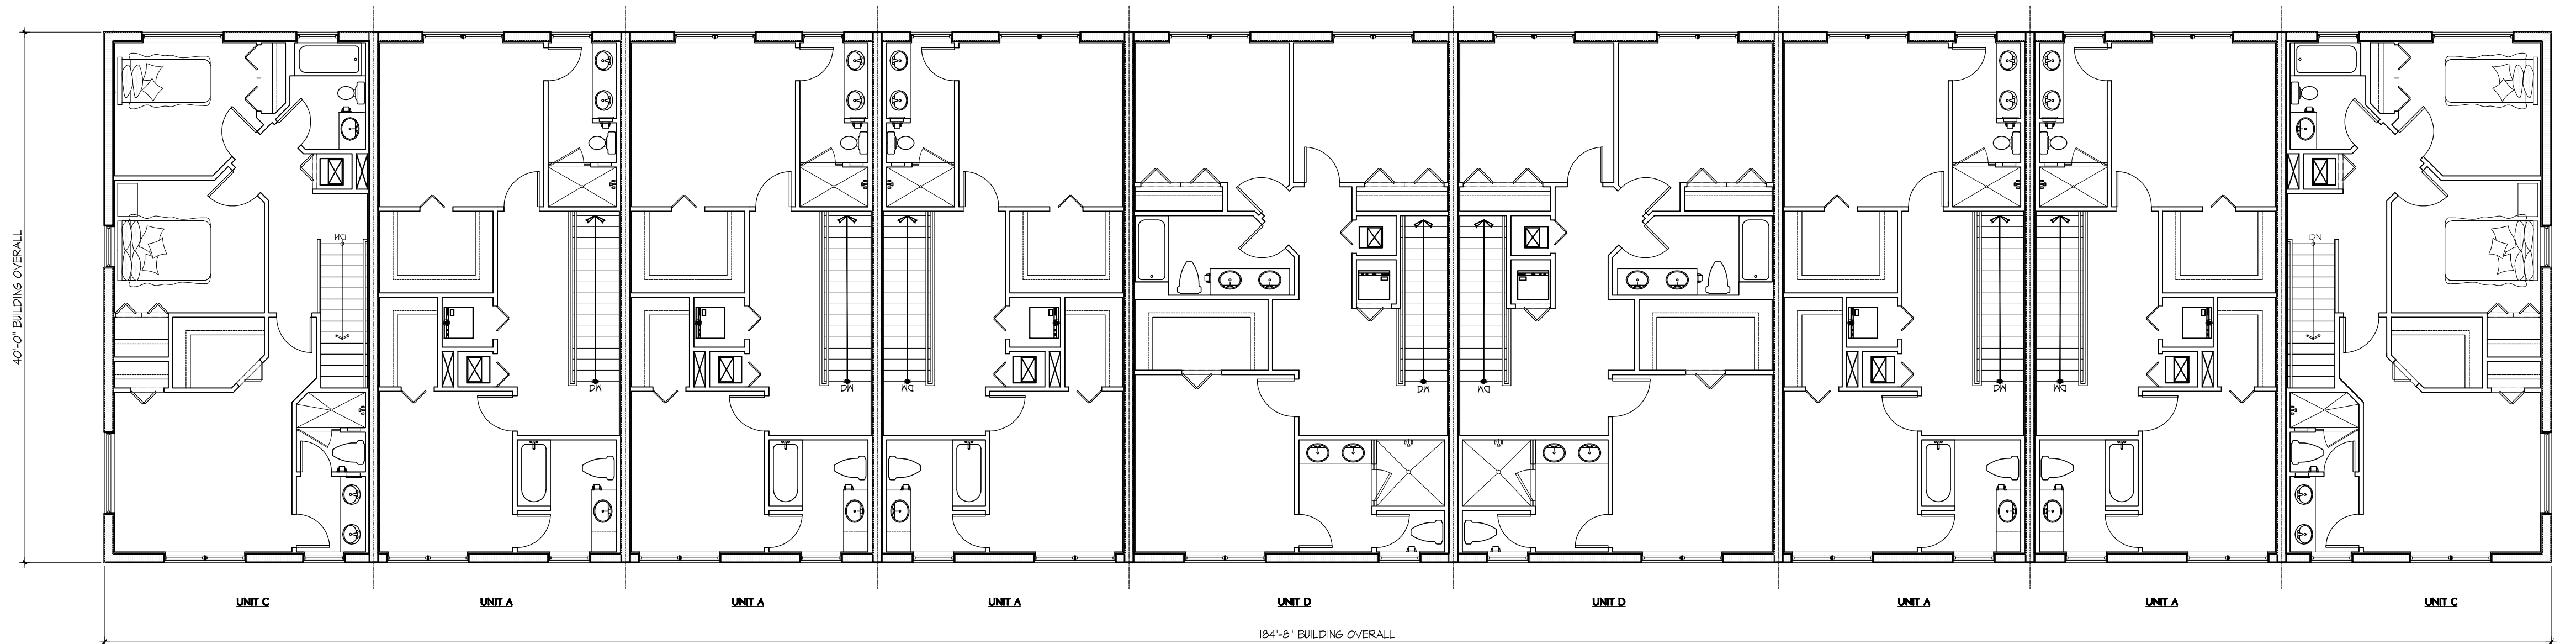

BUILDING 4 - 2ND FLOOR PLAN
SCALE 1/8"=1'-0"

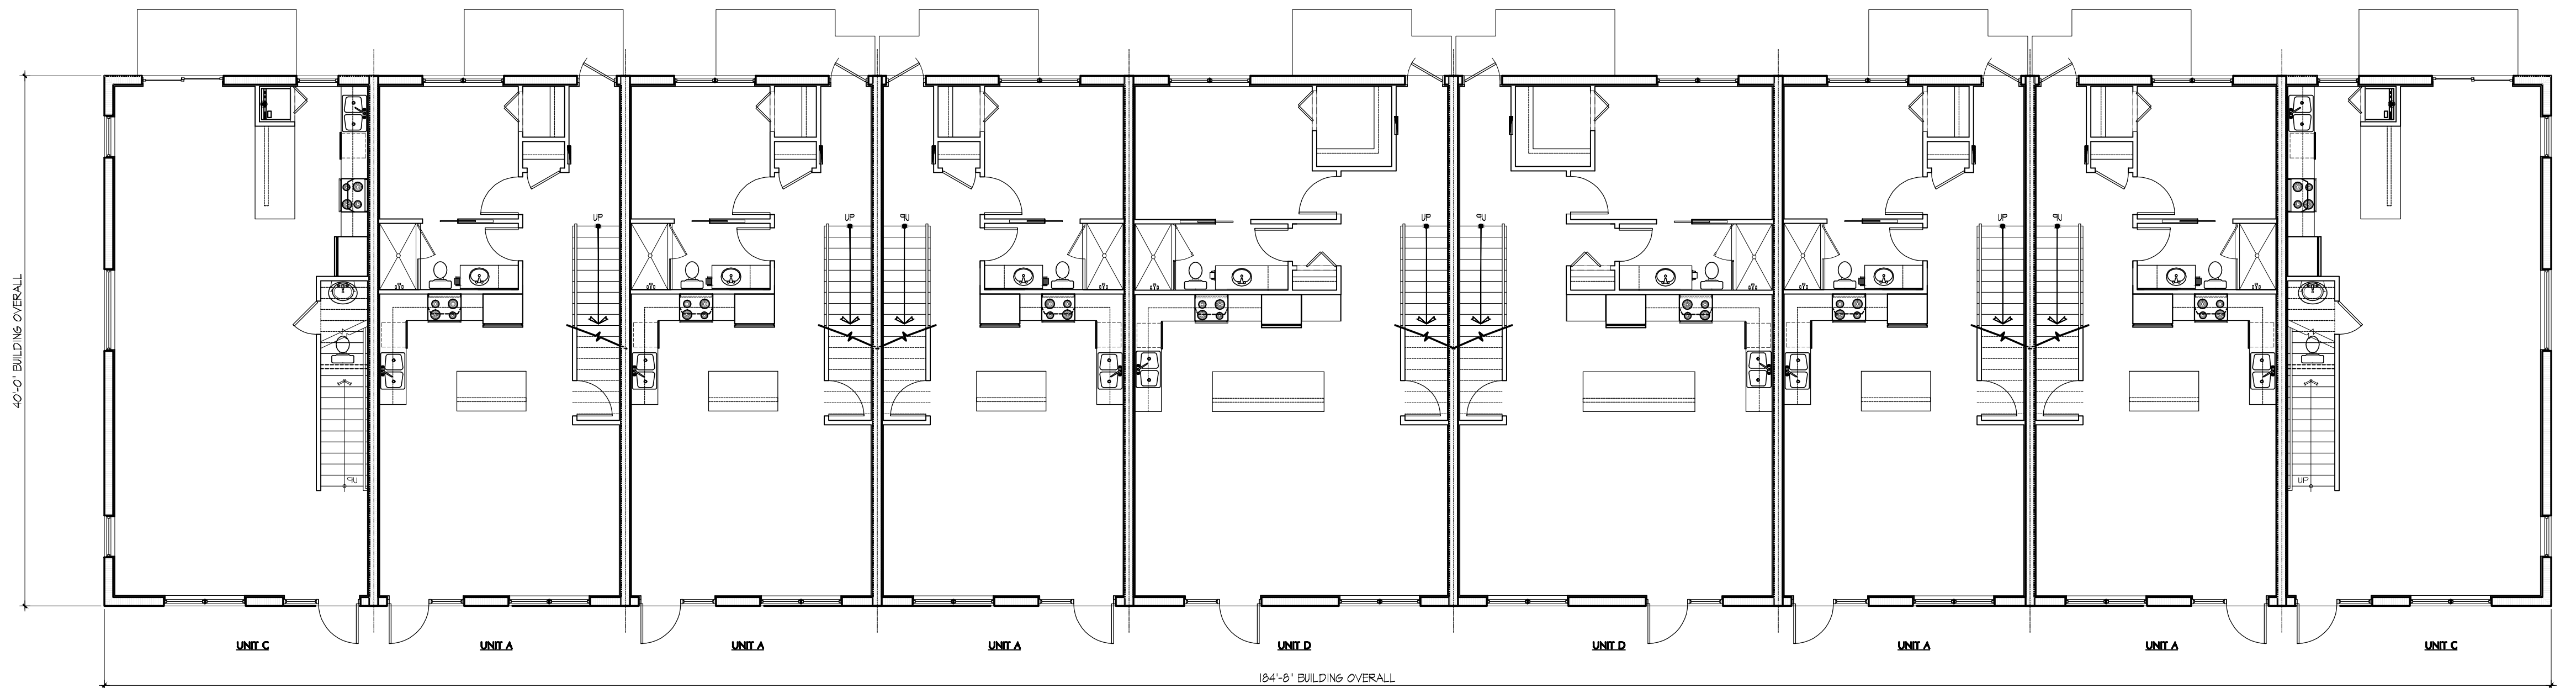

BUILDING 4 - 1ST FLOOR PLAN
SCALE 1/8"=1'-0"

PROPOSED MULTIFAMILY RENTAL PROJECT
CITY OF OAKLAND PARK, BROWARD COUNTY, FLORIDA
CG OAKLAND PARK, LLC.
621 SOUTH FEDERAL HIGHWAY, SUITE 5 FORT LAUDERDALE, FL 33301
PHONE: (954)3066160

PROJECT NO.: 17102.01
PROJECT MGR.: DHL
DRAWN BY:

DIAZ + LANG ARCHITECTS
333 Green Garden Blvd, Suite 100, Fort Lauderdale, FL 33301
TEL: (954) 306-6160
WWW.DIAZLANGARCHITECTS.COM




DONALD HEADDON LANG, AIA
ARCHITECT
AR0011598

SUBMITTAL DATES:
SITE PLAN REVIEW 11.16.2017



REVISION DATES:
DRC RESUBMISSION 05.25.2018
DRC RESUBMISSION 07.18.2018
DRC RESUBMISSION 08.15.2018

SHEET:
A-09


A-10

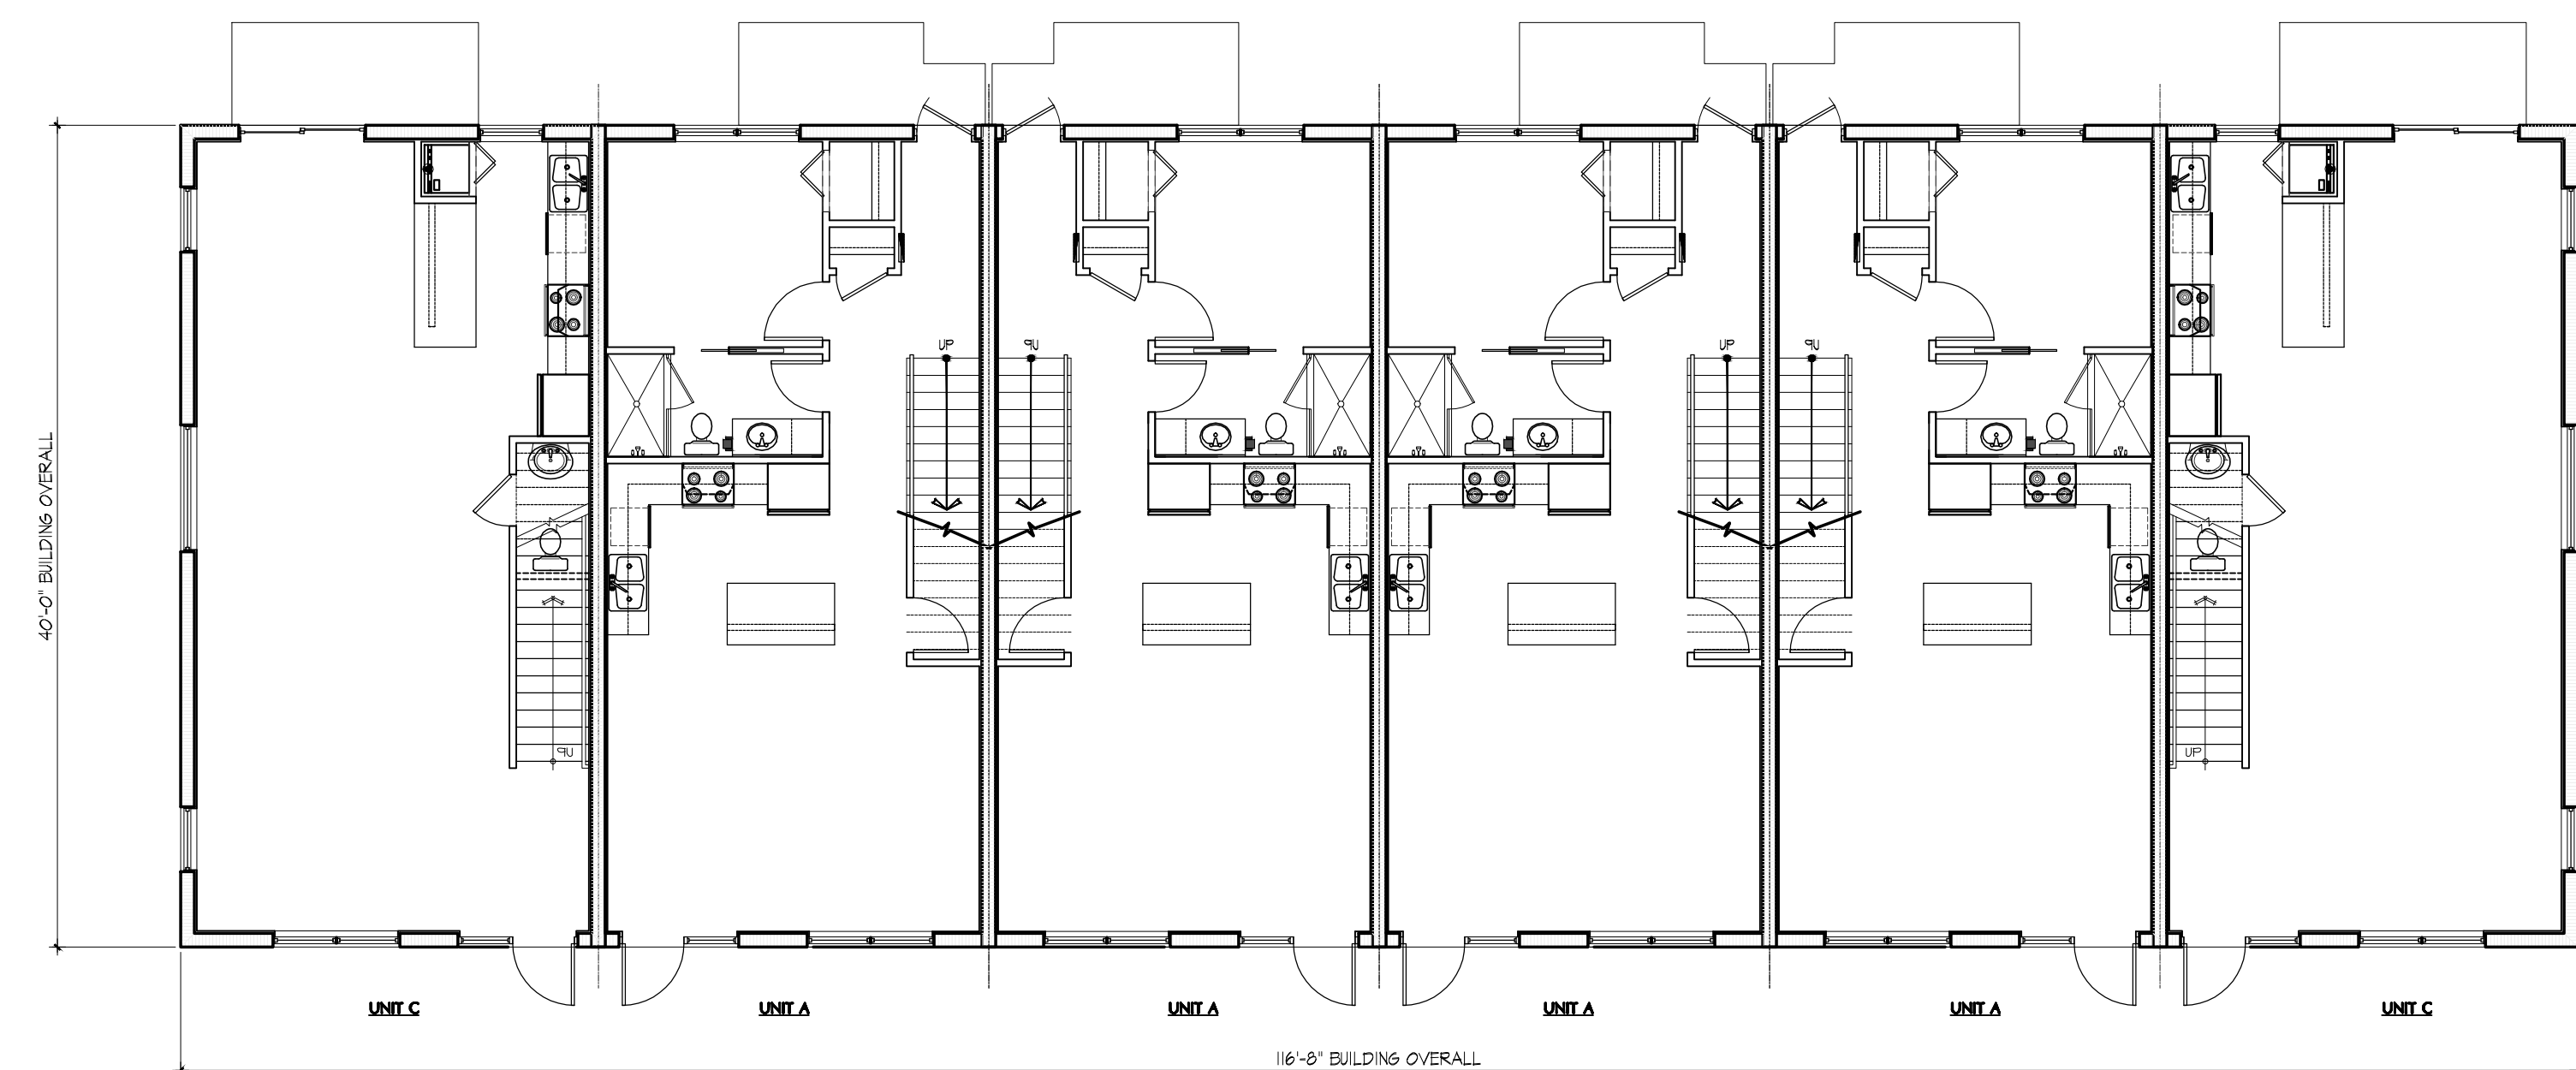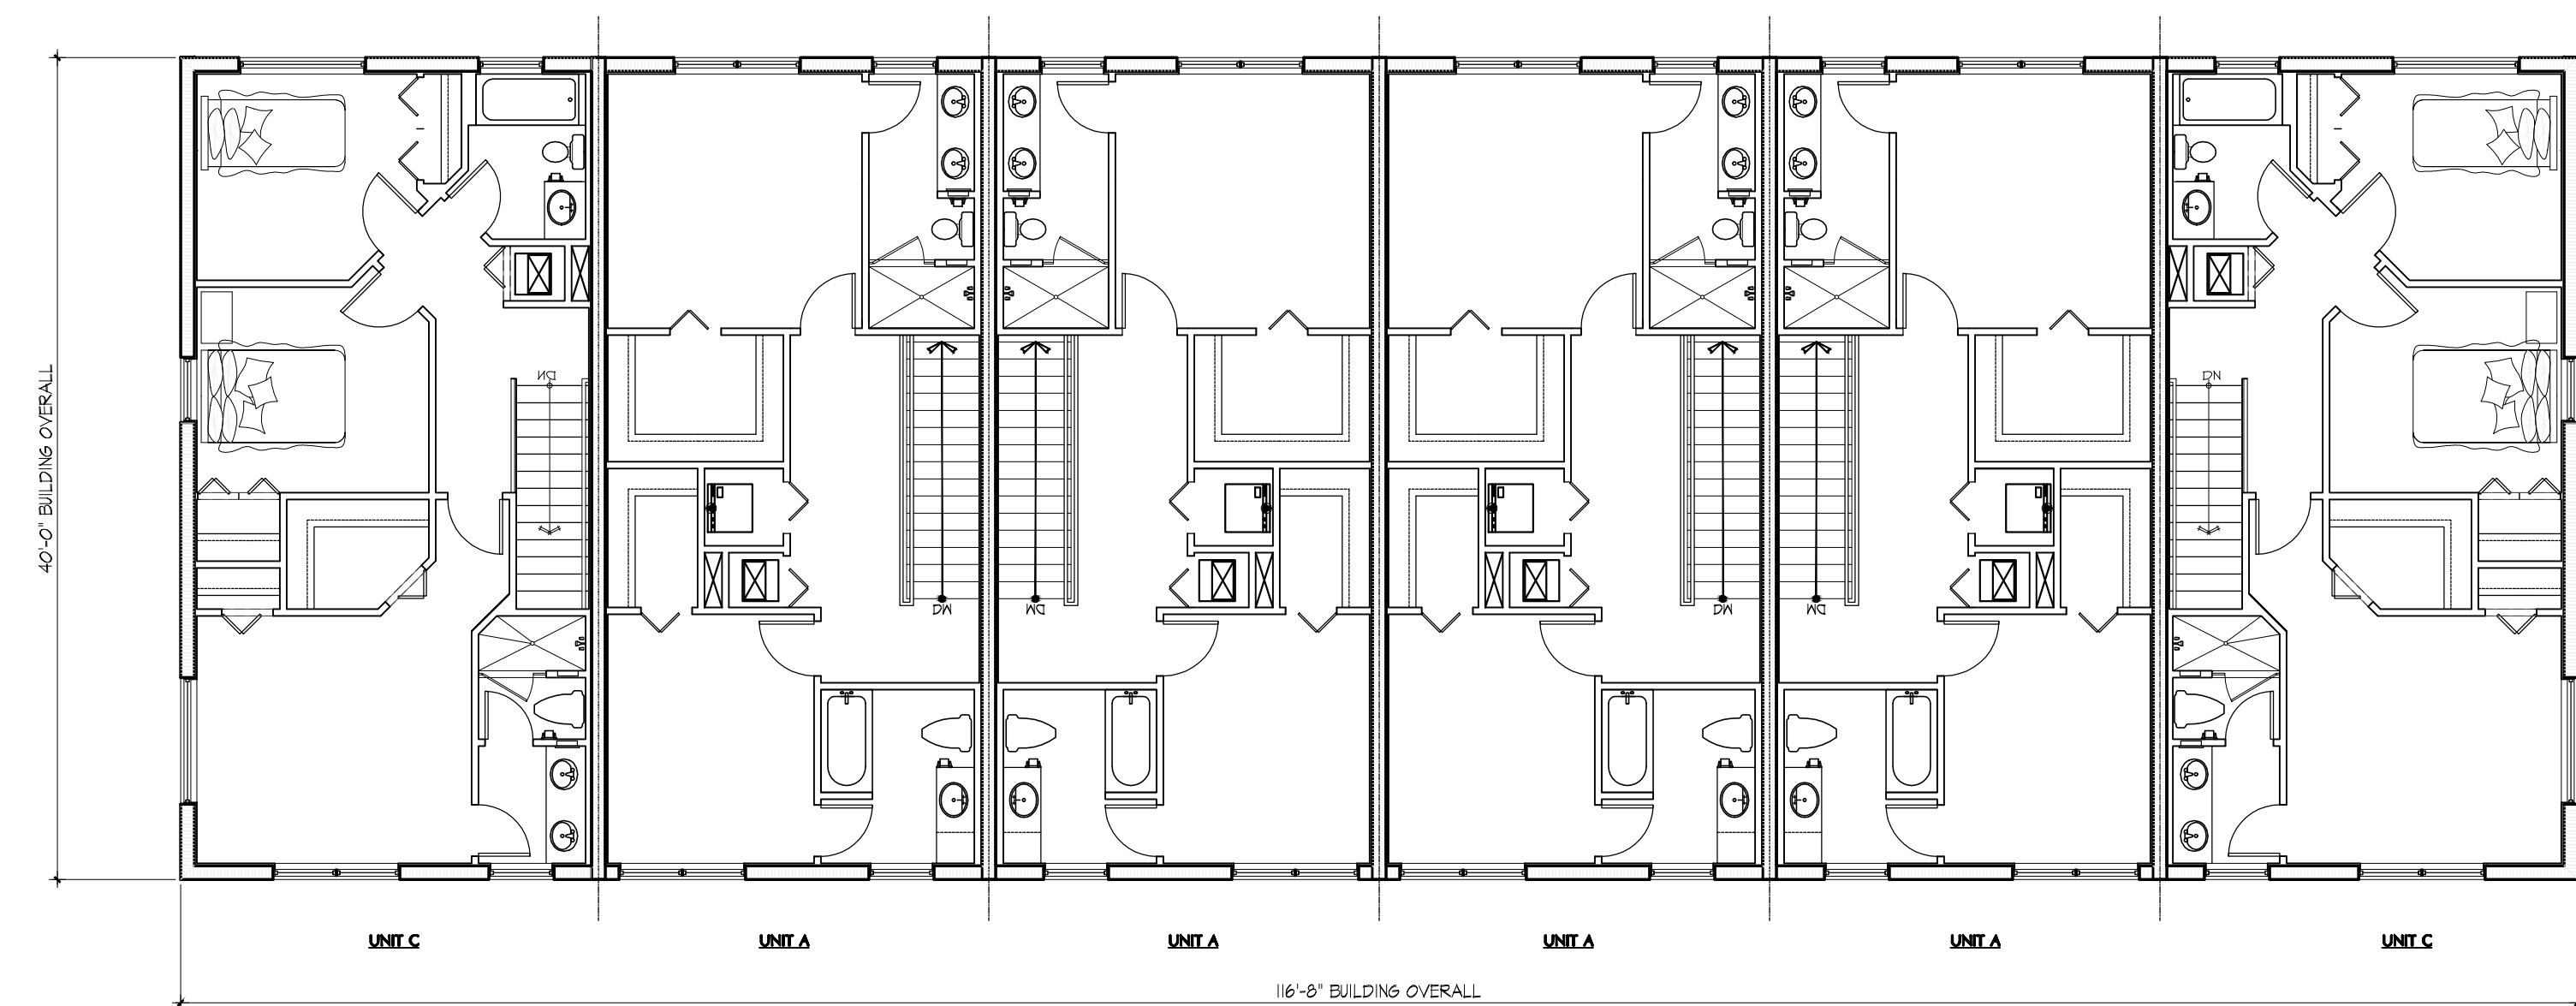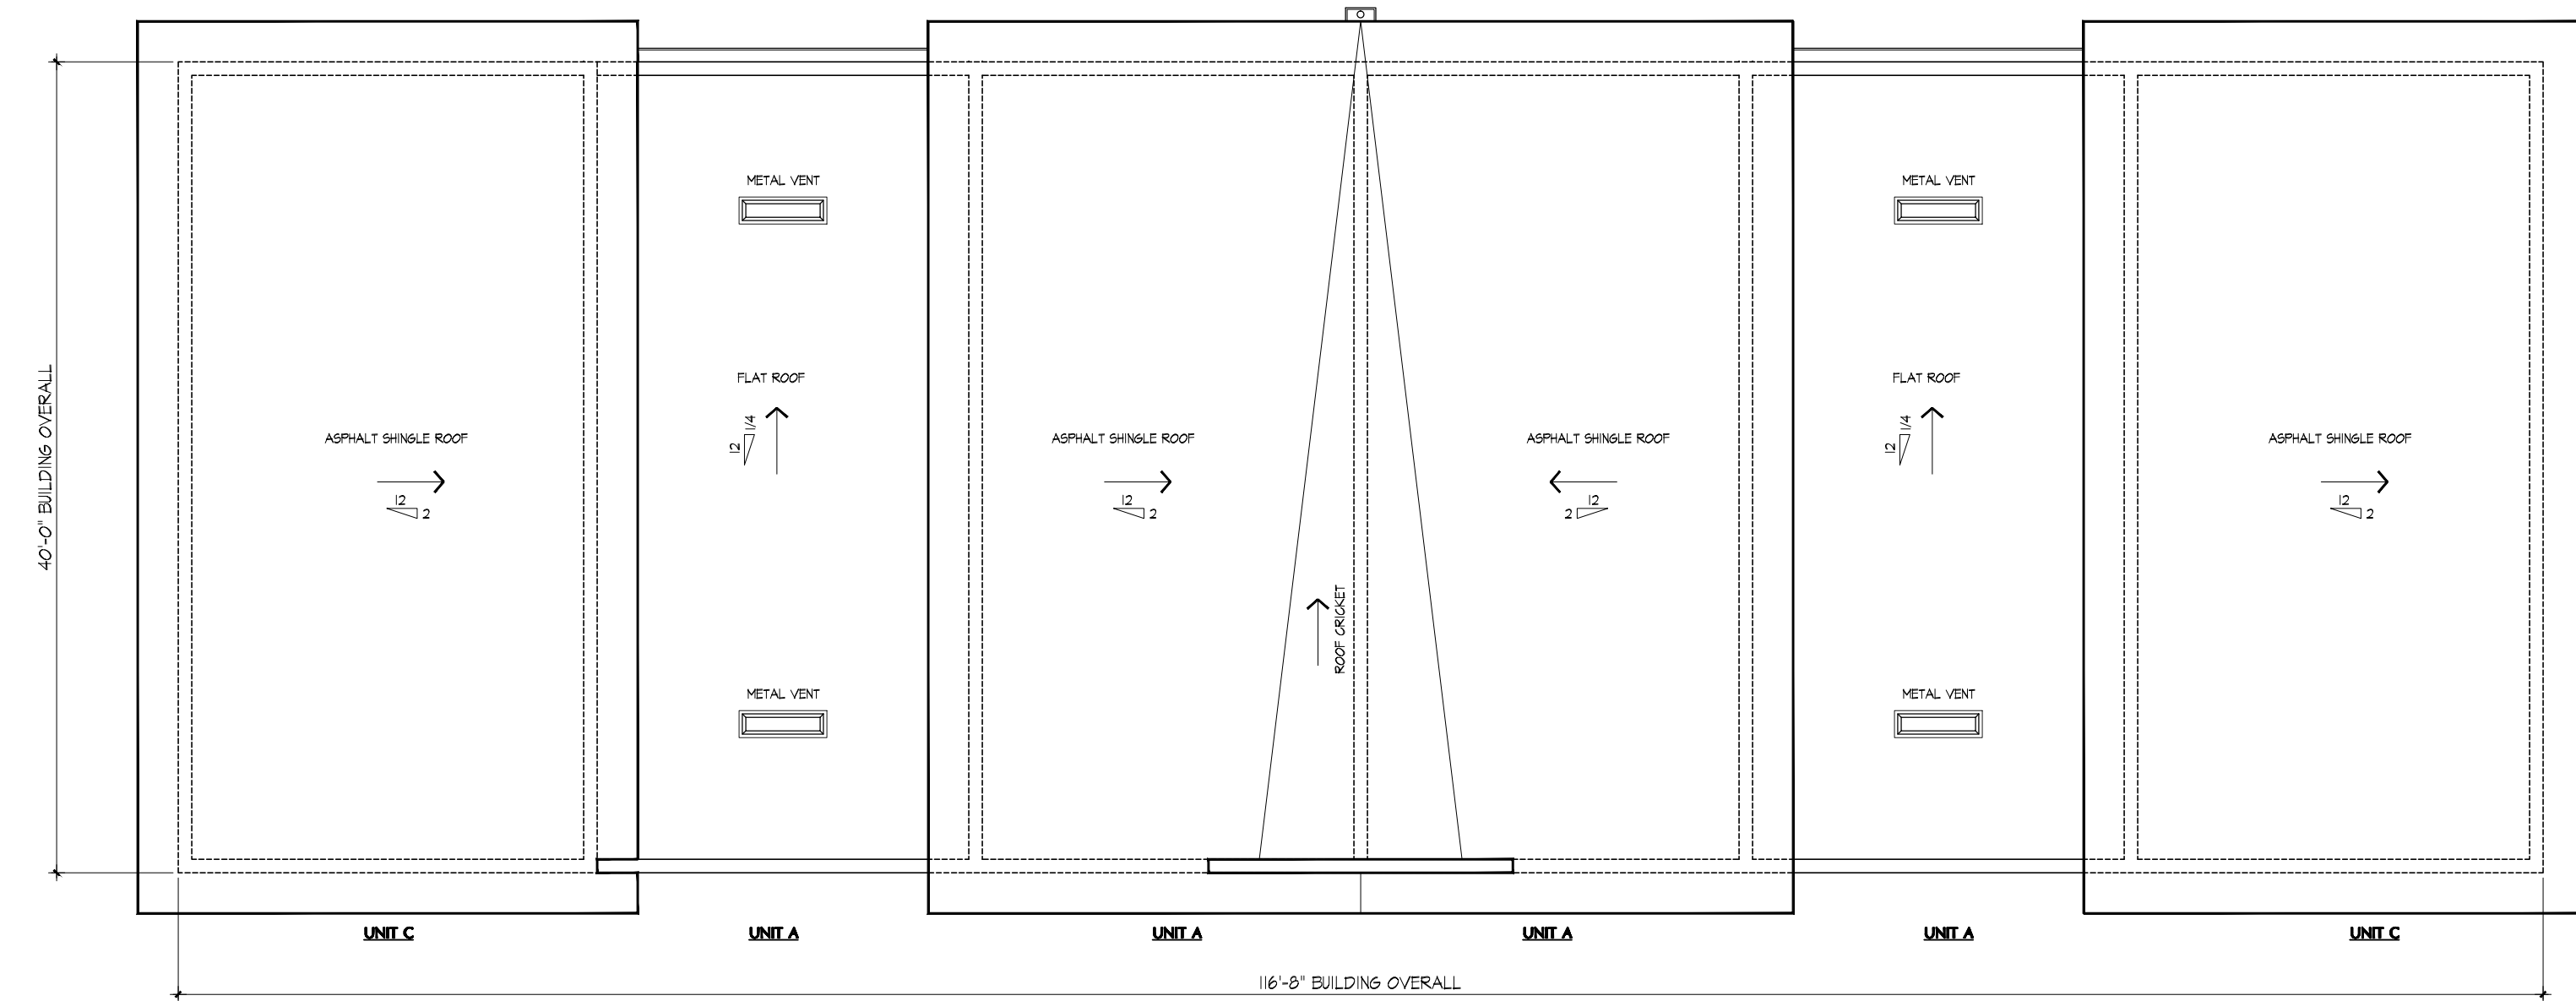

COLOR KEY

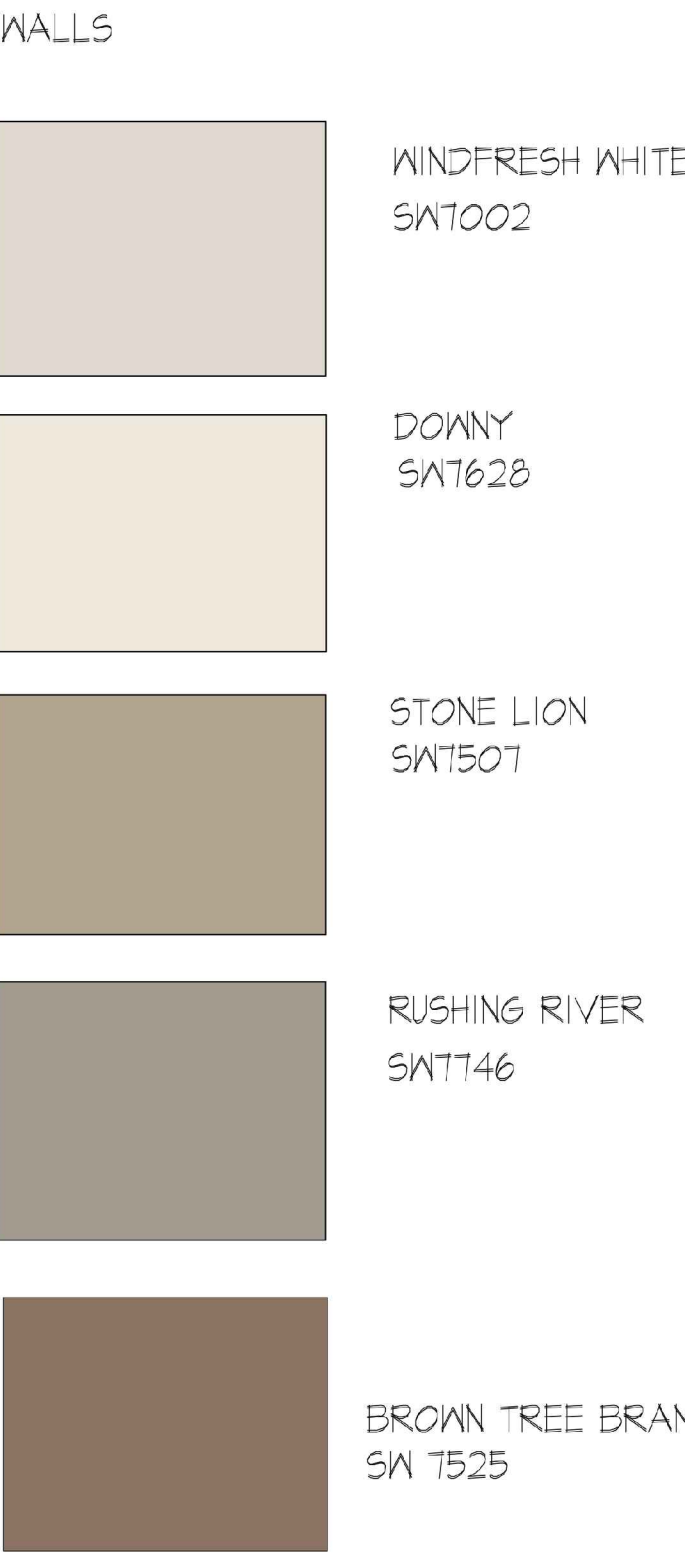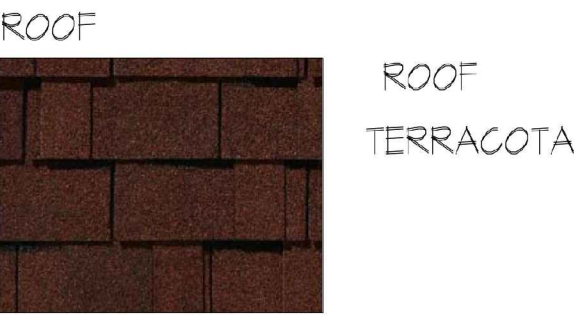


BUILDING 6- FRONT ELEVATION
SCALE 1/8"=1'-0"

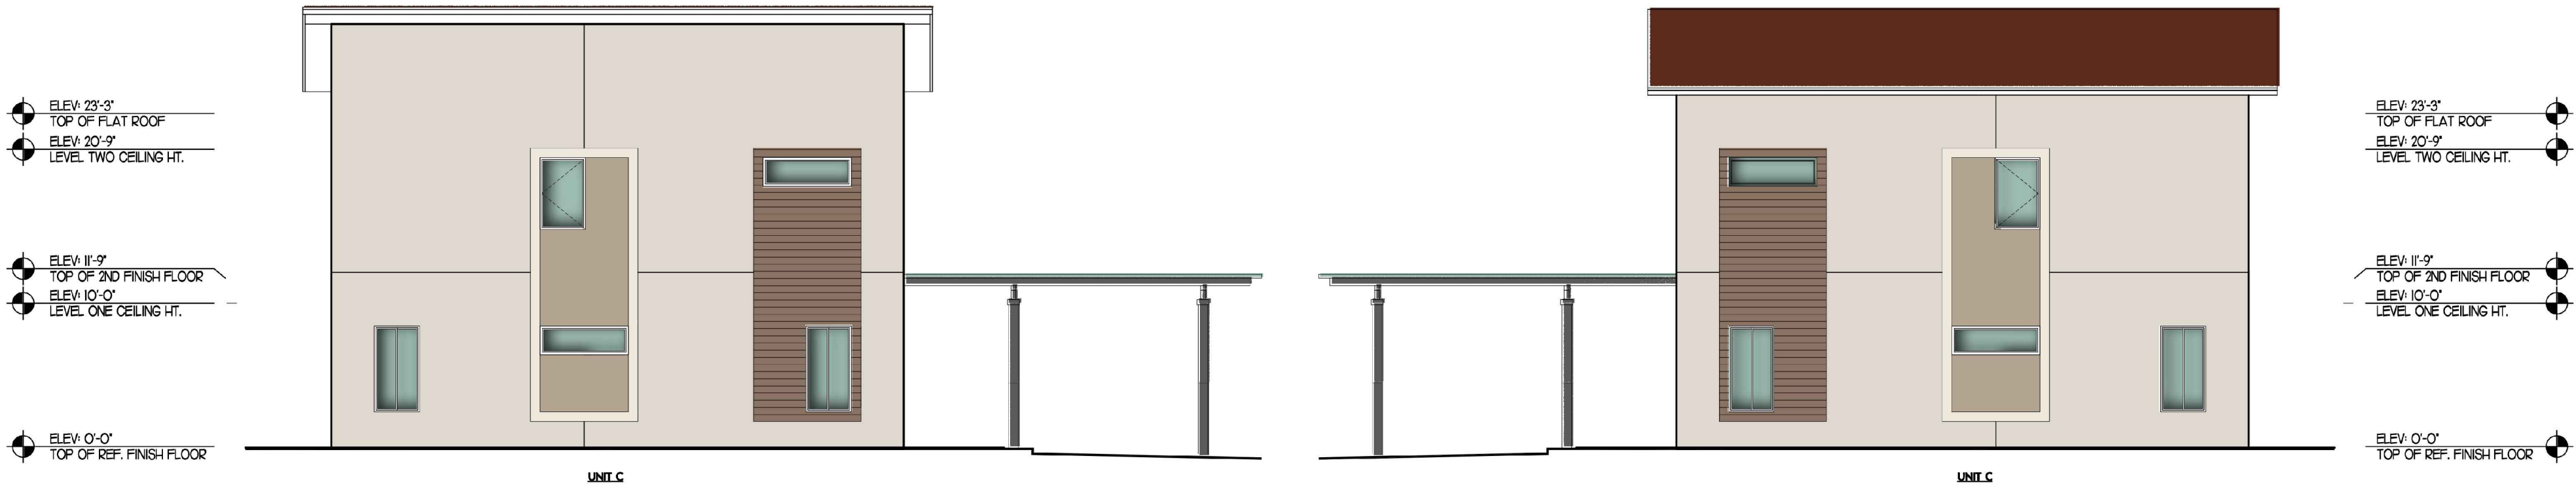


BUILDING 6- LEFT ELEVATION
SCALE 1/8"=1'-0"


BUILDING 6- RIGHT ELEVATION
SCALE 1/8"=1'-0"

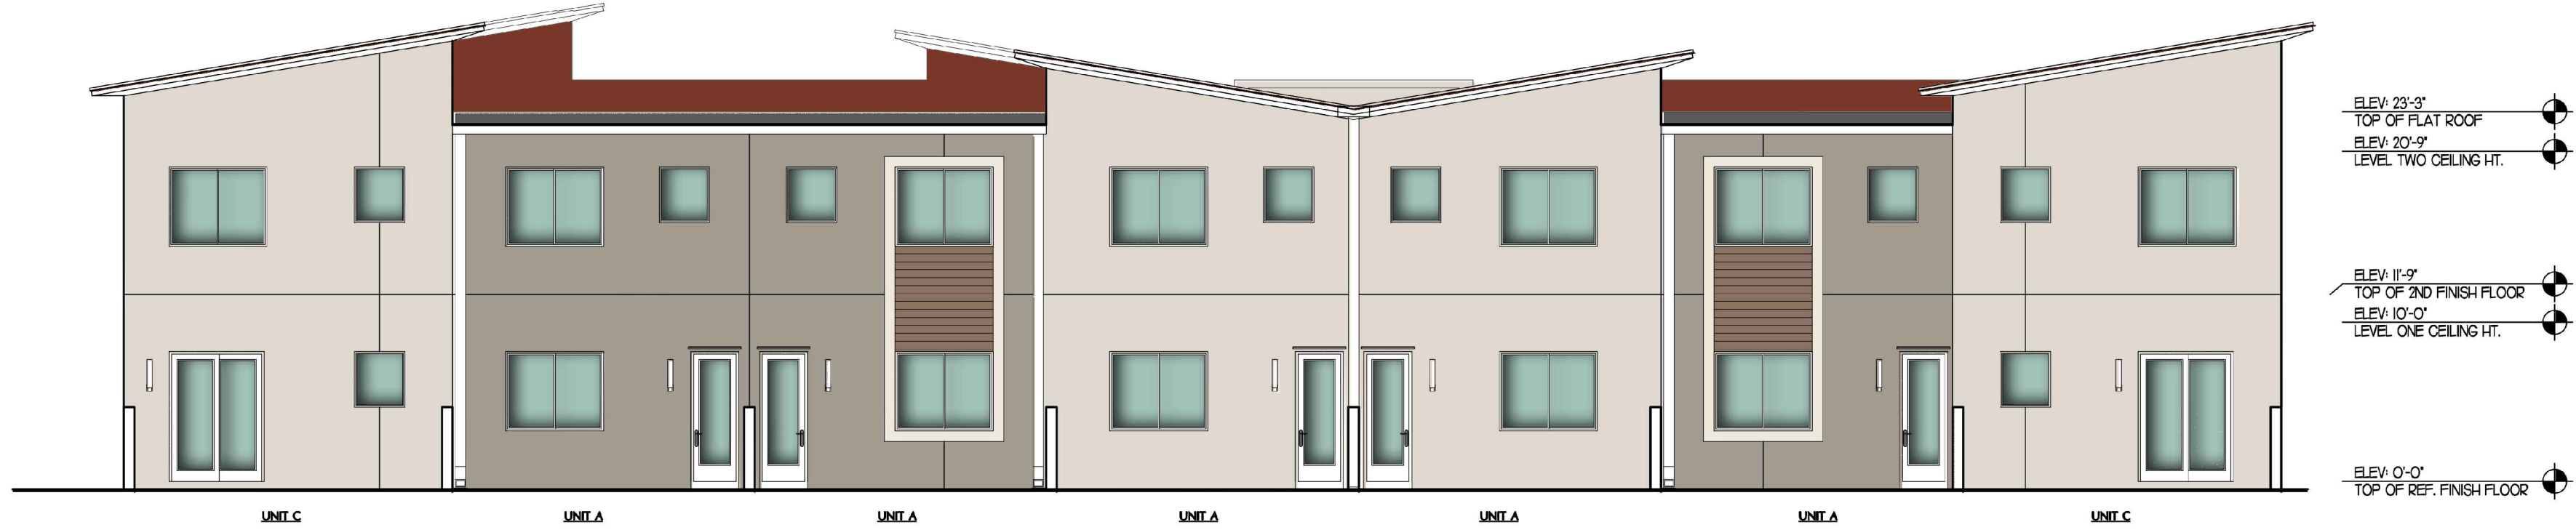


BUILDING 6- REAR ELEVATION
SCALE 1/8"=1'-0"

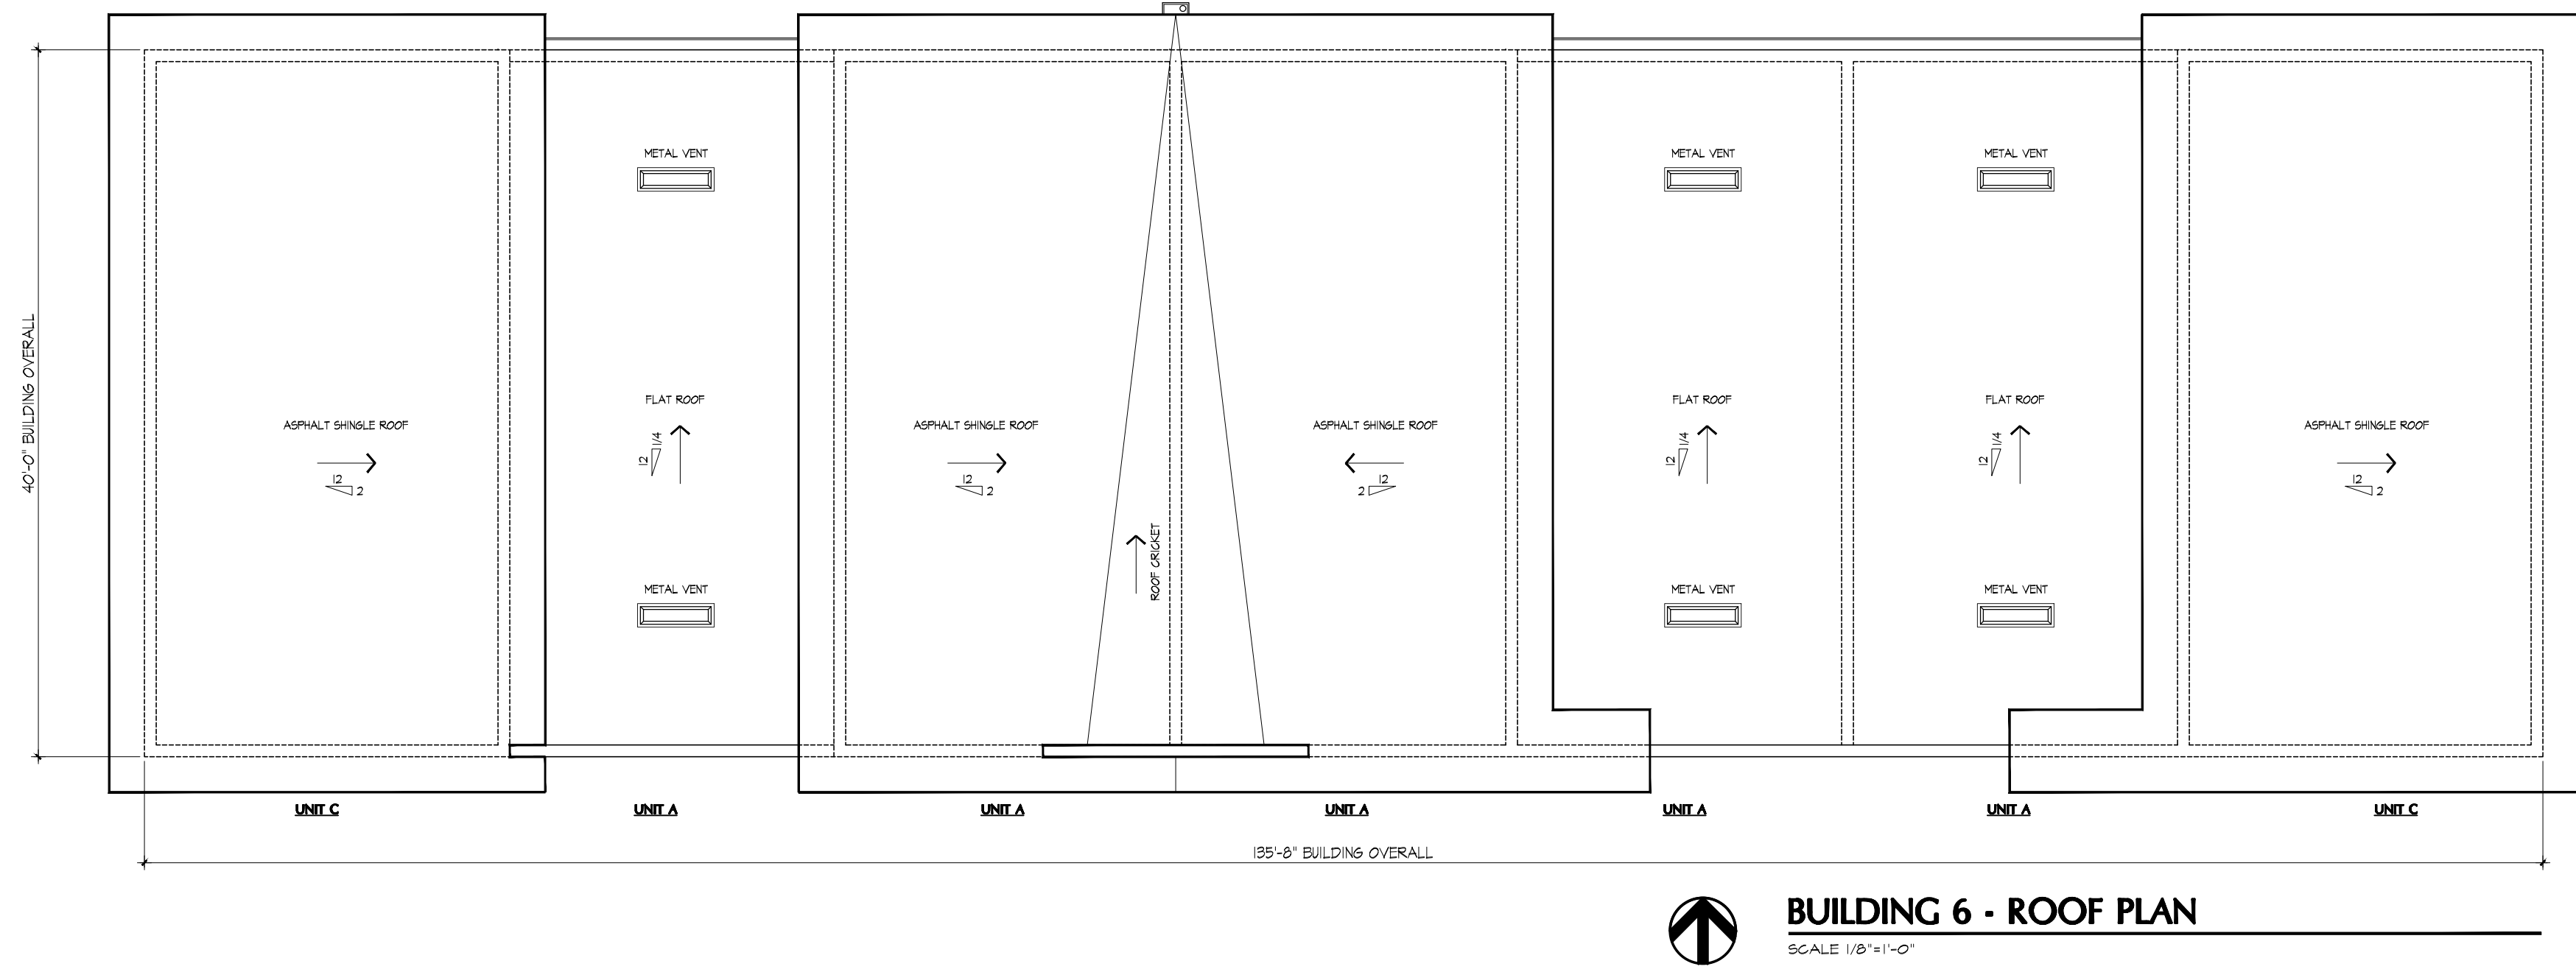

BUILDING 6 - ROOF PLAN
SCALE 1/8"=1'-0"

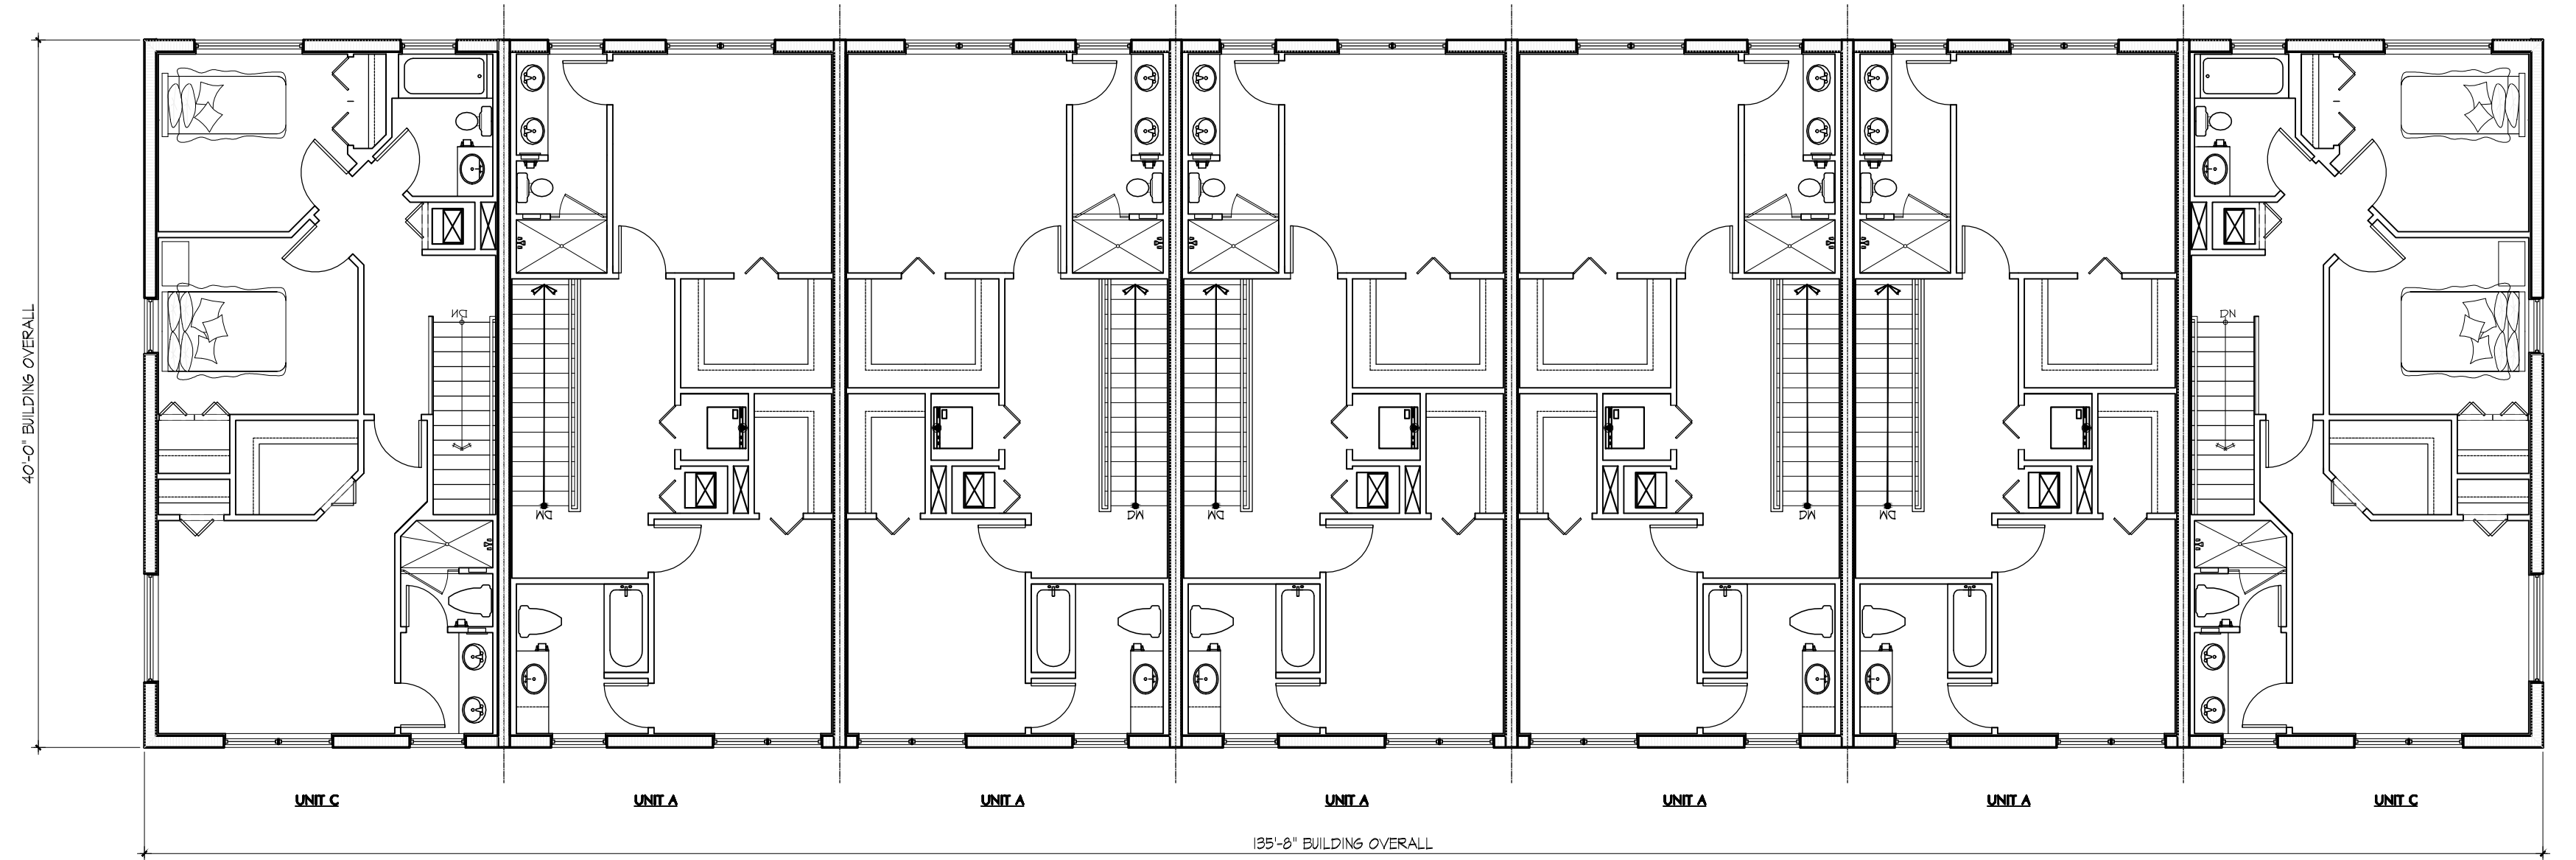

BUILDING 6 - 2ND FLOOR PLAN
SCALE 1/8"=1'-0"

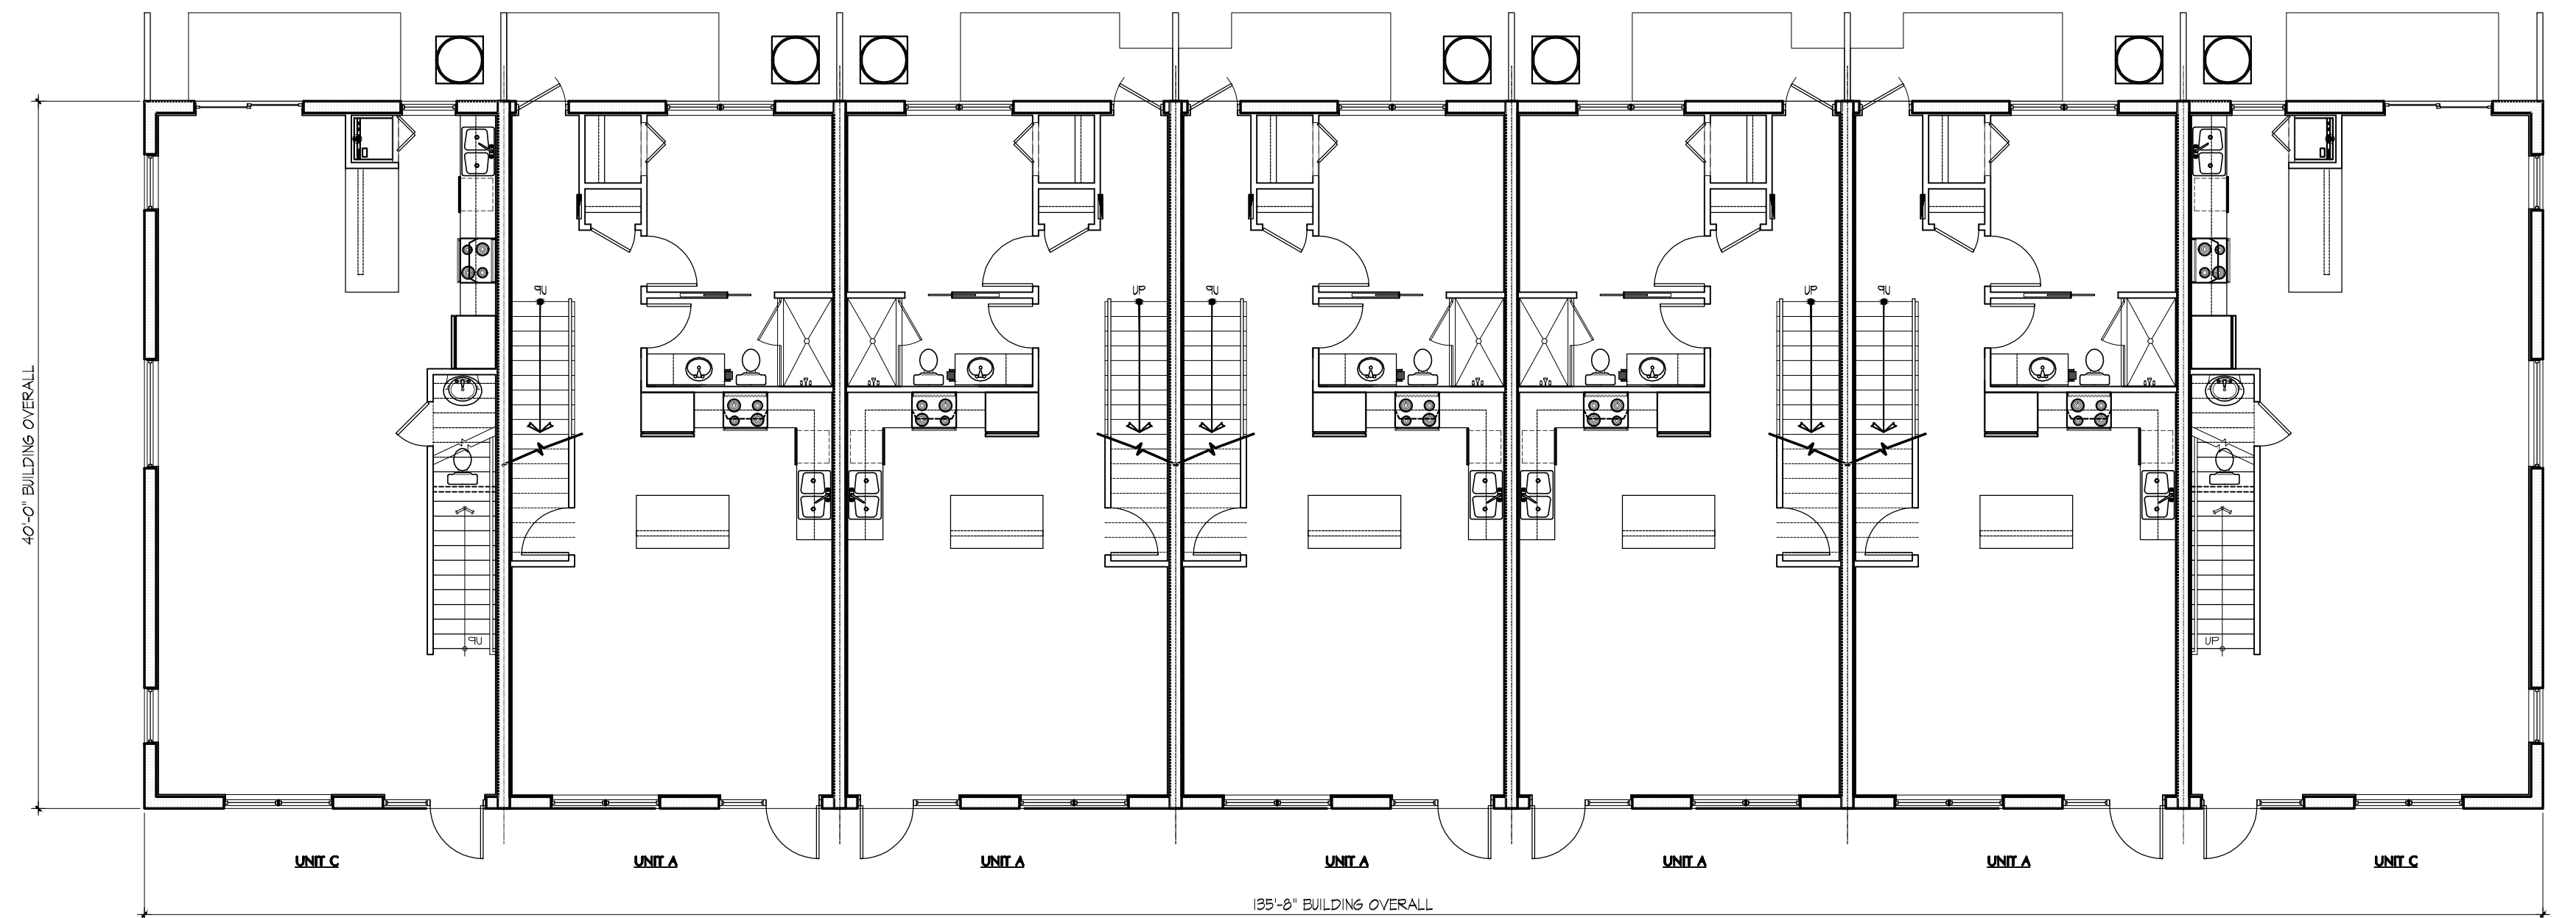


BUILDING 6 - 1ST FLOOR PLAN
SCALE 1/8"=1'-0"

621 SOUTH FEDERAL HIGHWAY, SUITE 5 FORT LAUDERDALE, FL 33301
PHONE: (954)3066160

PROJECT NO.:
PROJECT MGR.:DONALD H.
ARONOFF

SHEET:

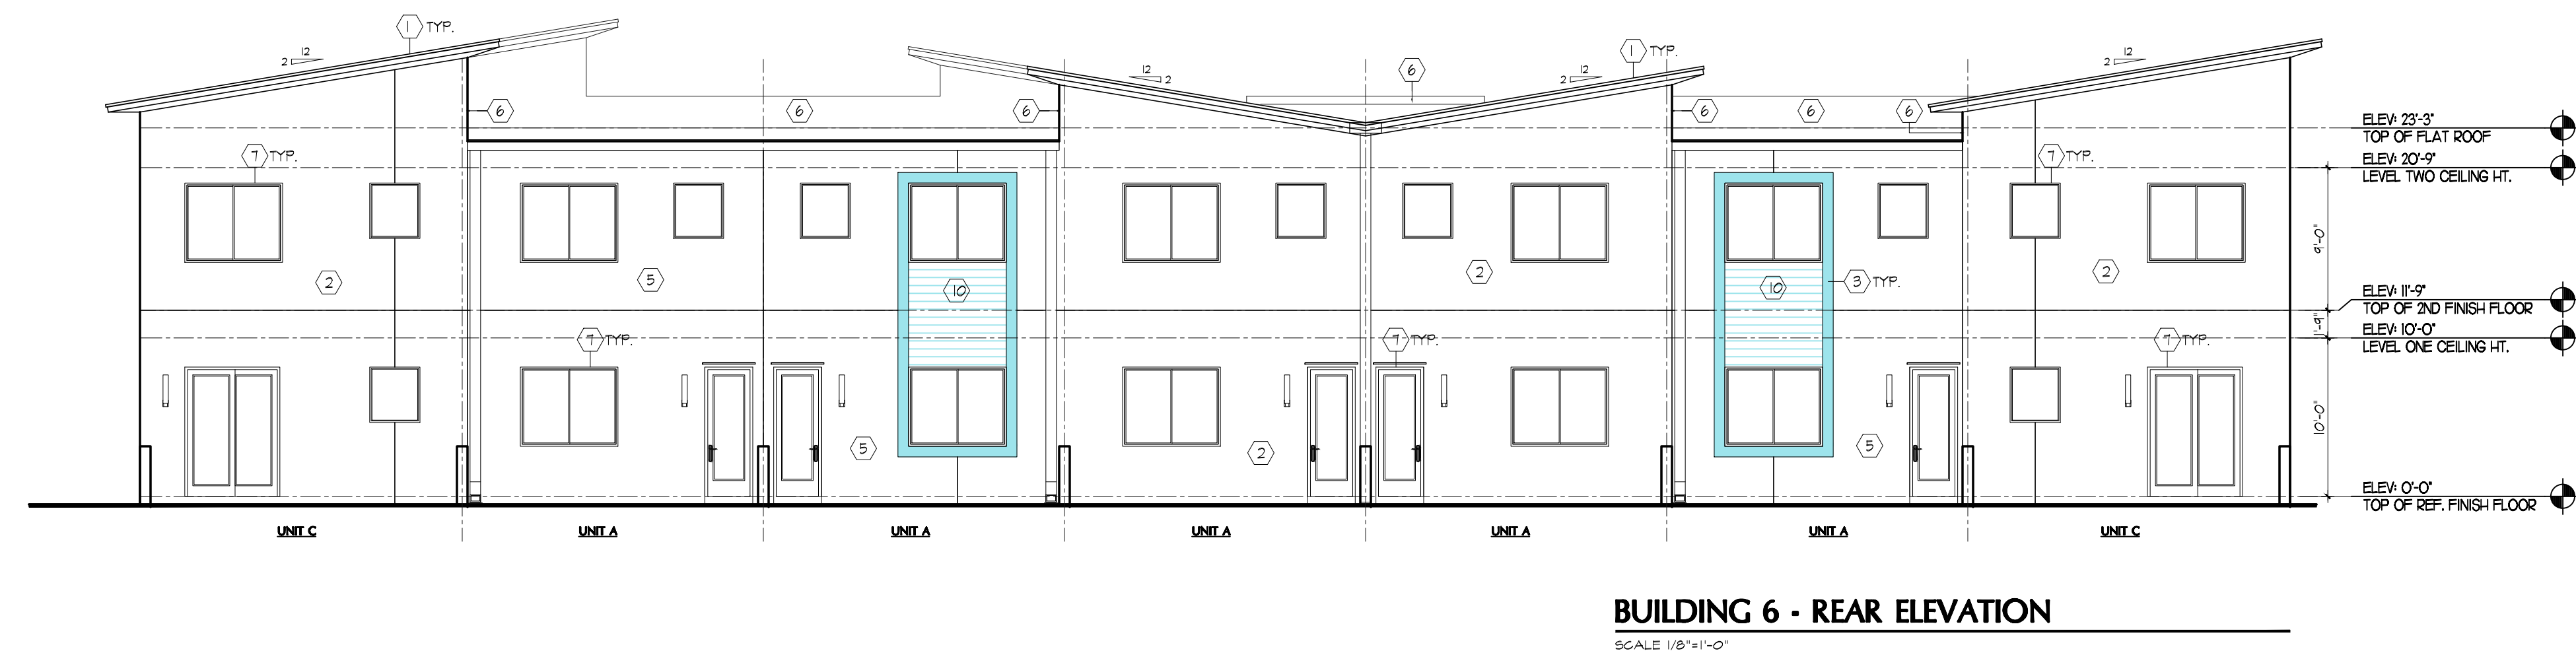


COLOR KEY



BUILDING 7 - FRONT ELEVATION

SCALE 1/8"=1'-0"

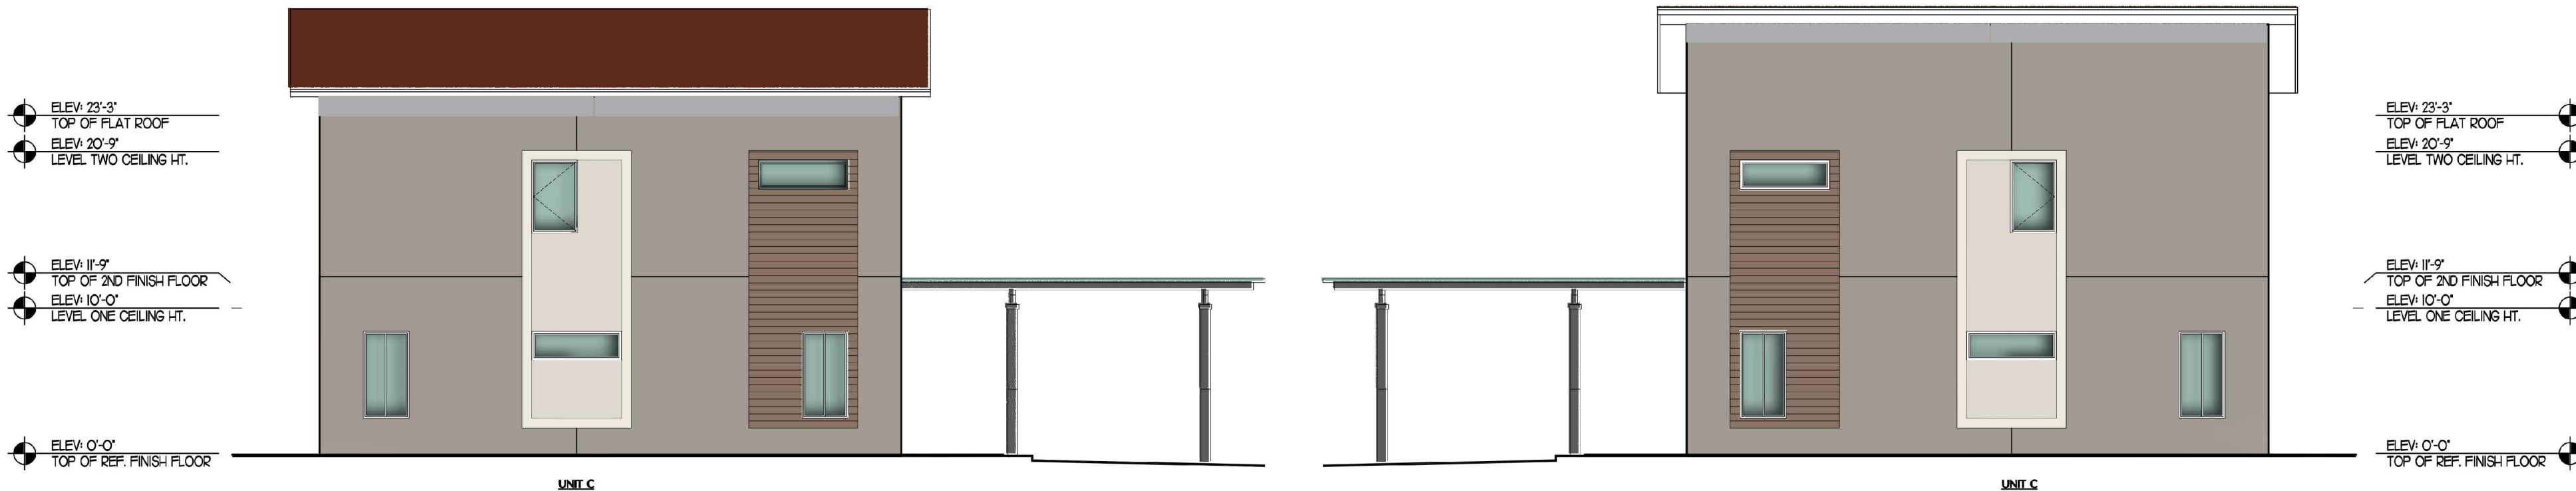

BUILDING 7 - LEFT ELEVATION

SCALE 1/8"=1'-0"

BUILDING 7 - RIGHT ELEVATION

SCALE 1/8"=1'-0"



BUILDING 7 - REAR ELEVATION

SCALE 1/8"=1'-0"

PROPOSED MULTIFAMILY RENTAL PROJECT

CITY OF OAKLAND PARK, BROWARD COUNTY, FLORIDA
CG OAKLAND PARK, LLC.
621 SOUTH FEDERAL HIGHWAY, SUITE 5 FORT LAUDERDALE, FL 33301
PHONE: (954) 386-6160

17.102.01

PROJECT NO.:
PROJECT MGR.:
DRAWN BY:







DONALD HEADDON LANG, AIA
ARCHITECT


SUBMITTAL DATES:
SITE PLAN REVIEW 11.16.2017

REVISION DATES:
DRC RESUBMISSION 05.25.2018
DRC RESUBMISSION 07.18.2018
DRC RESUBMISSION 08.15.2018

SHEET:

A-17

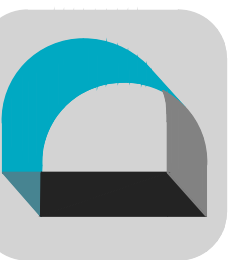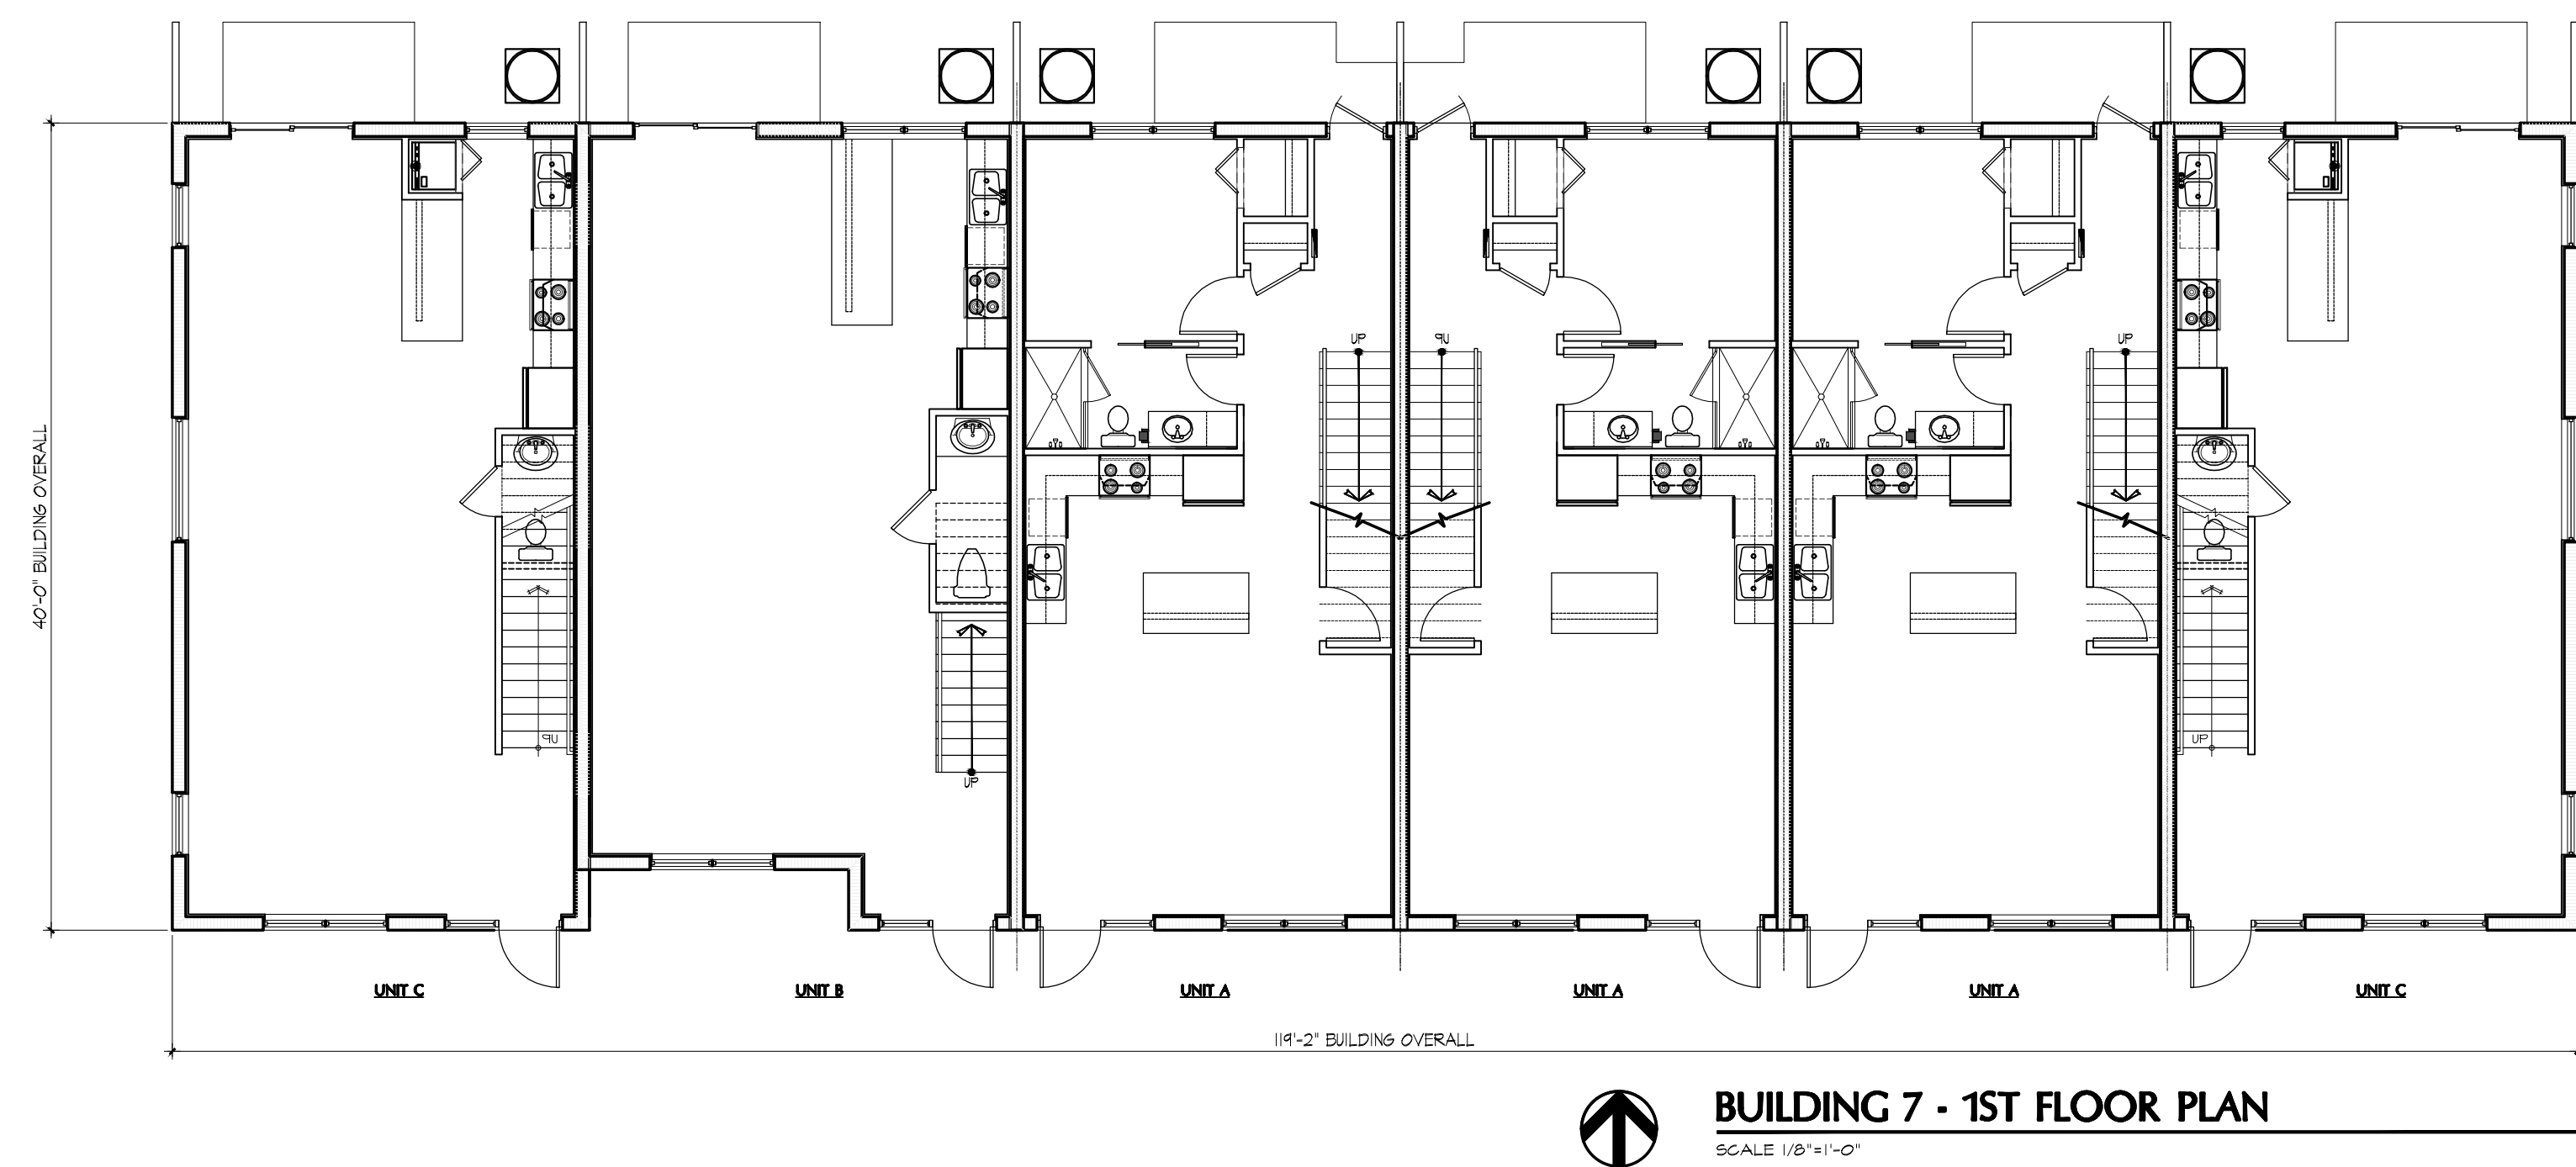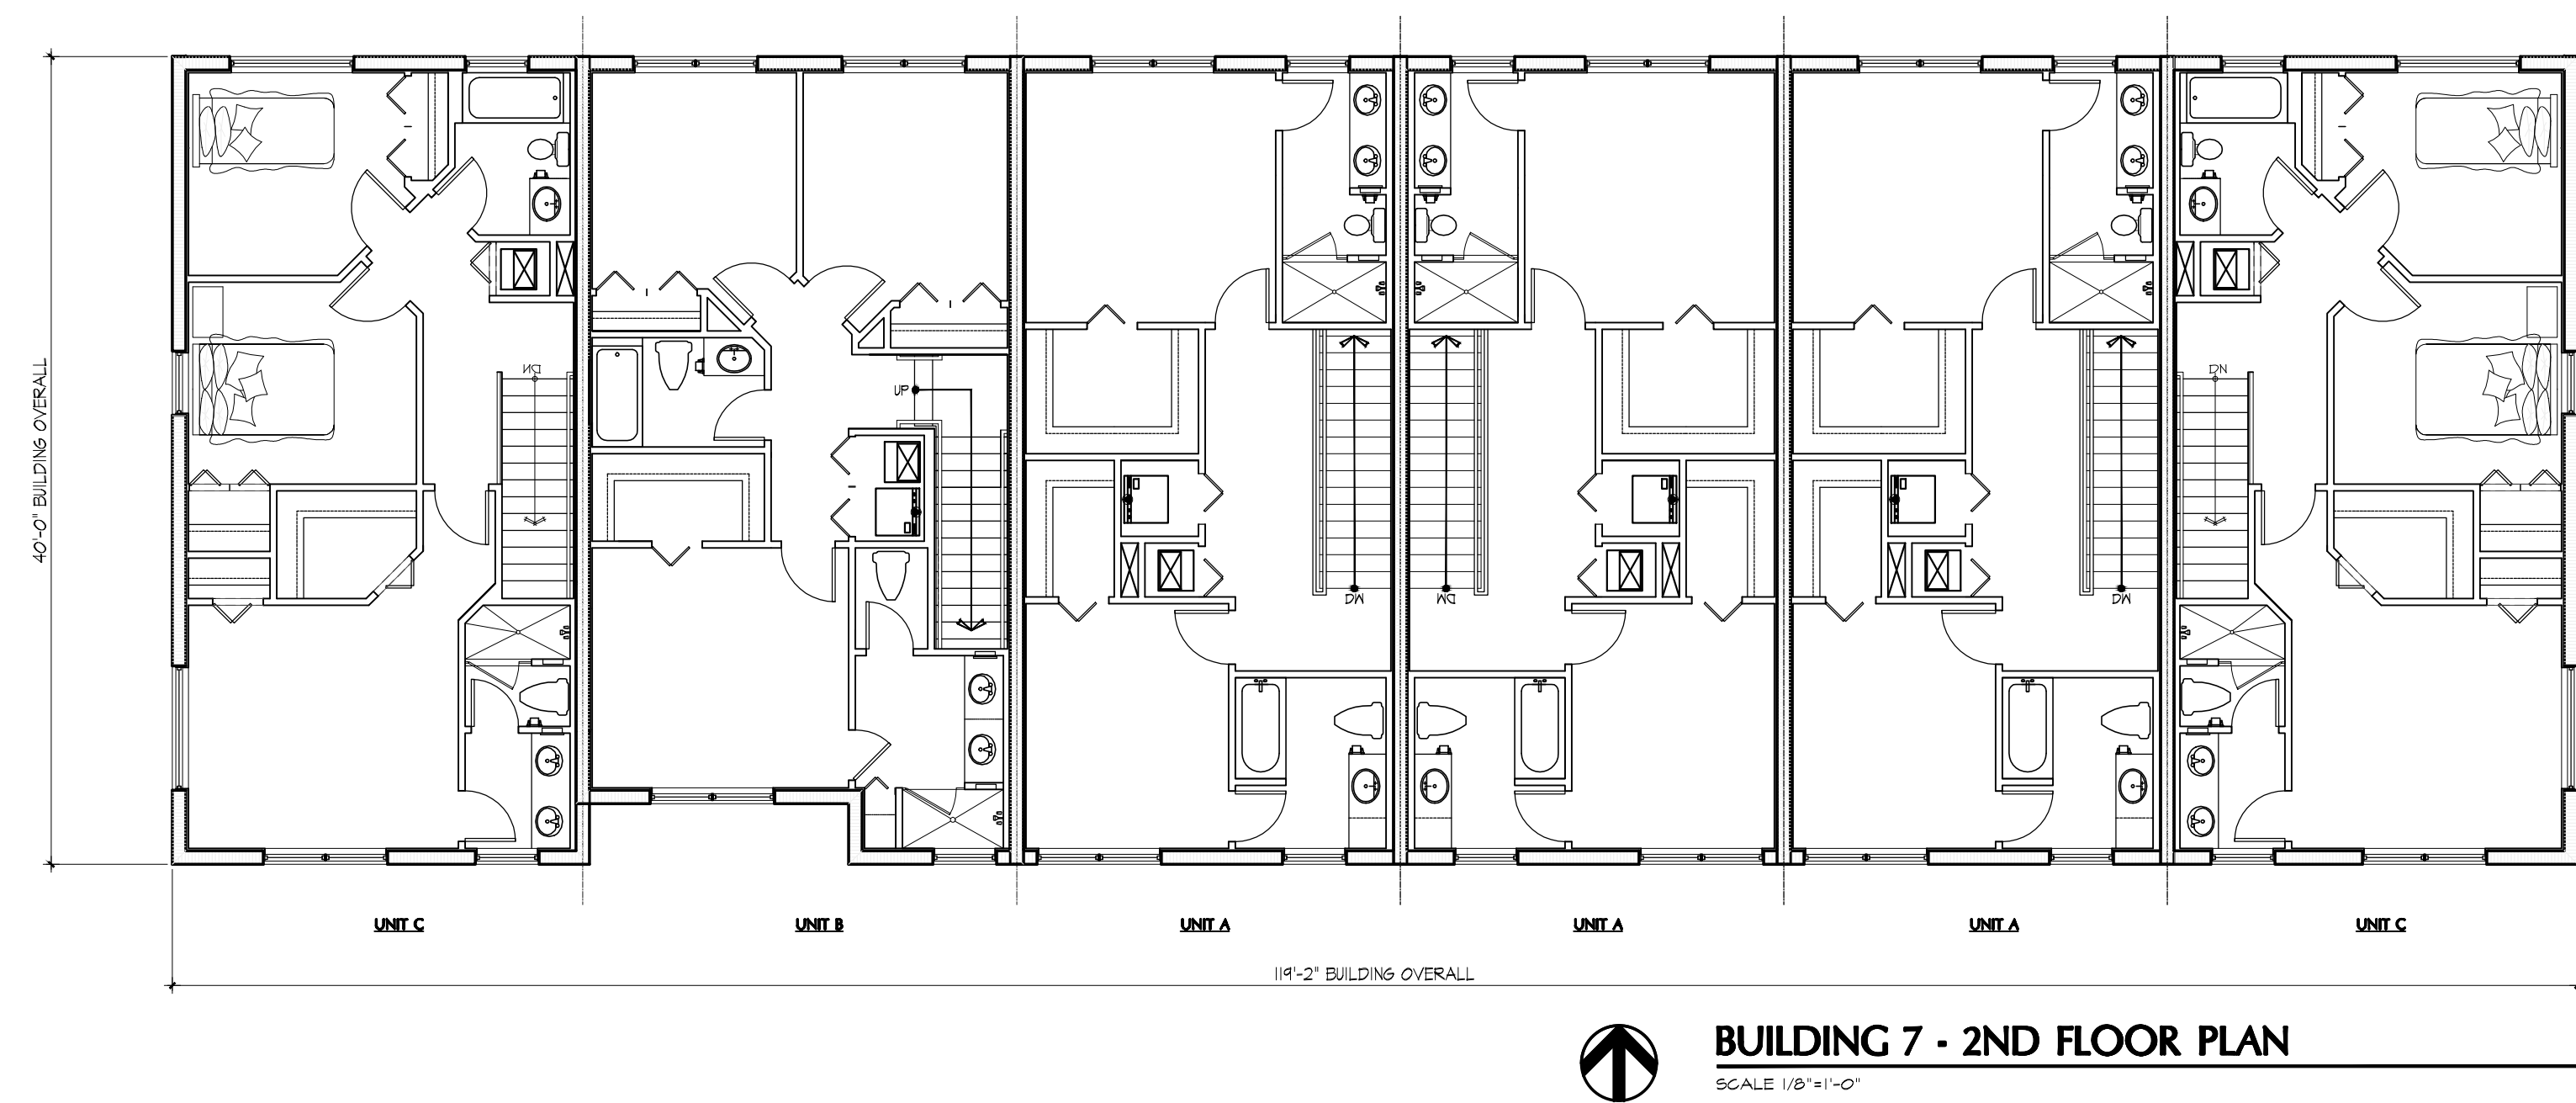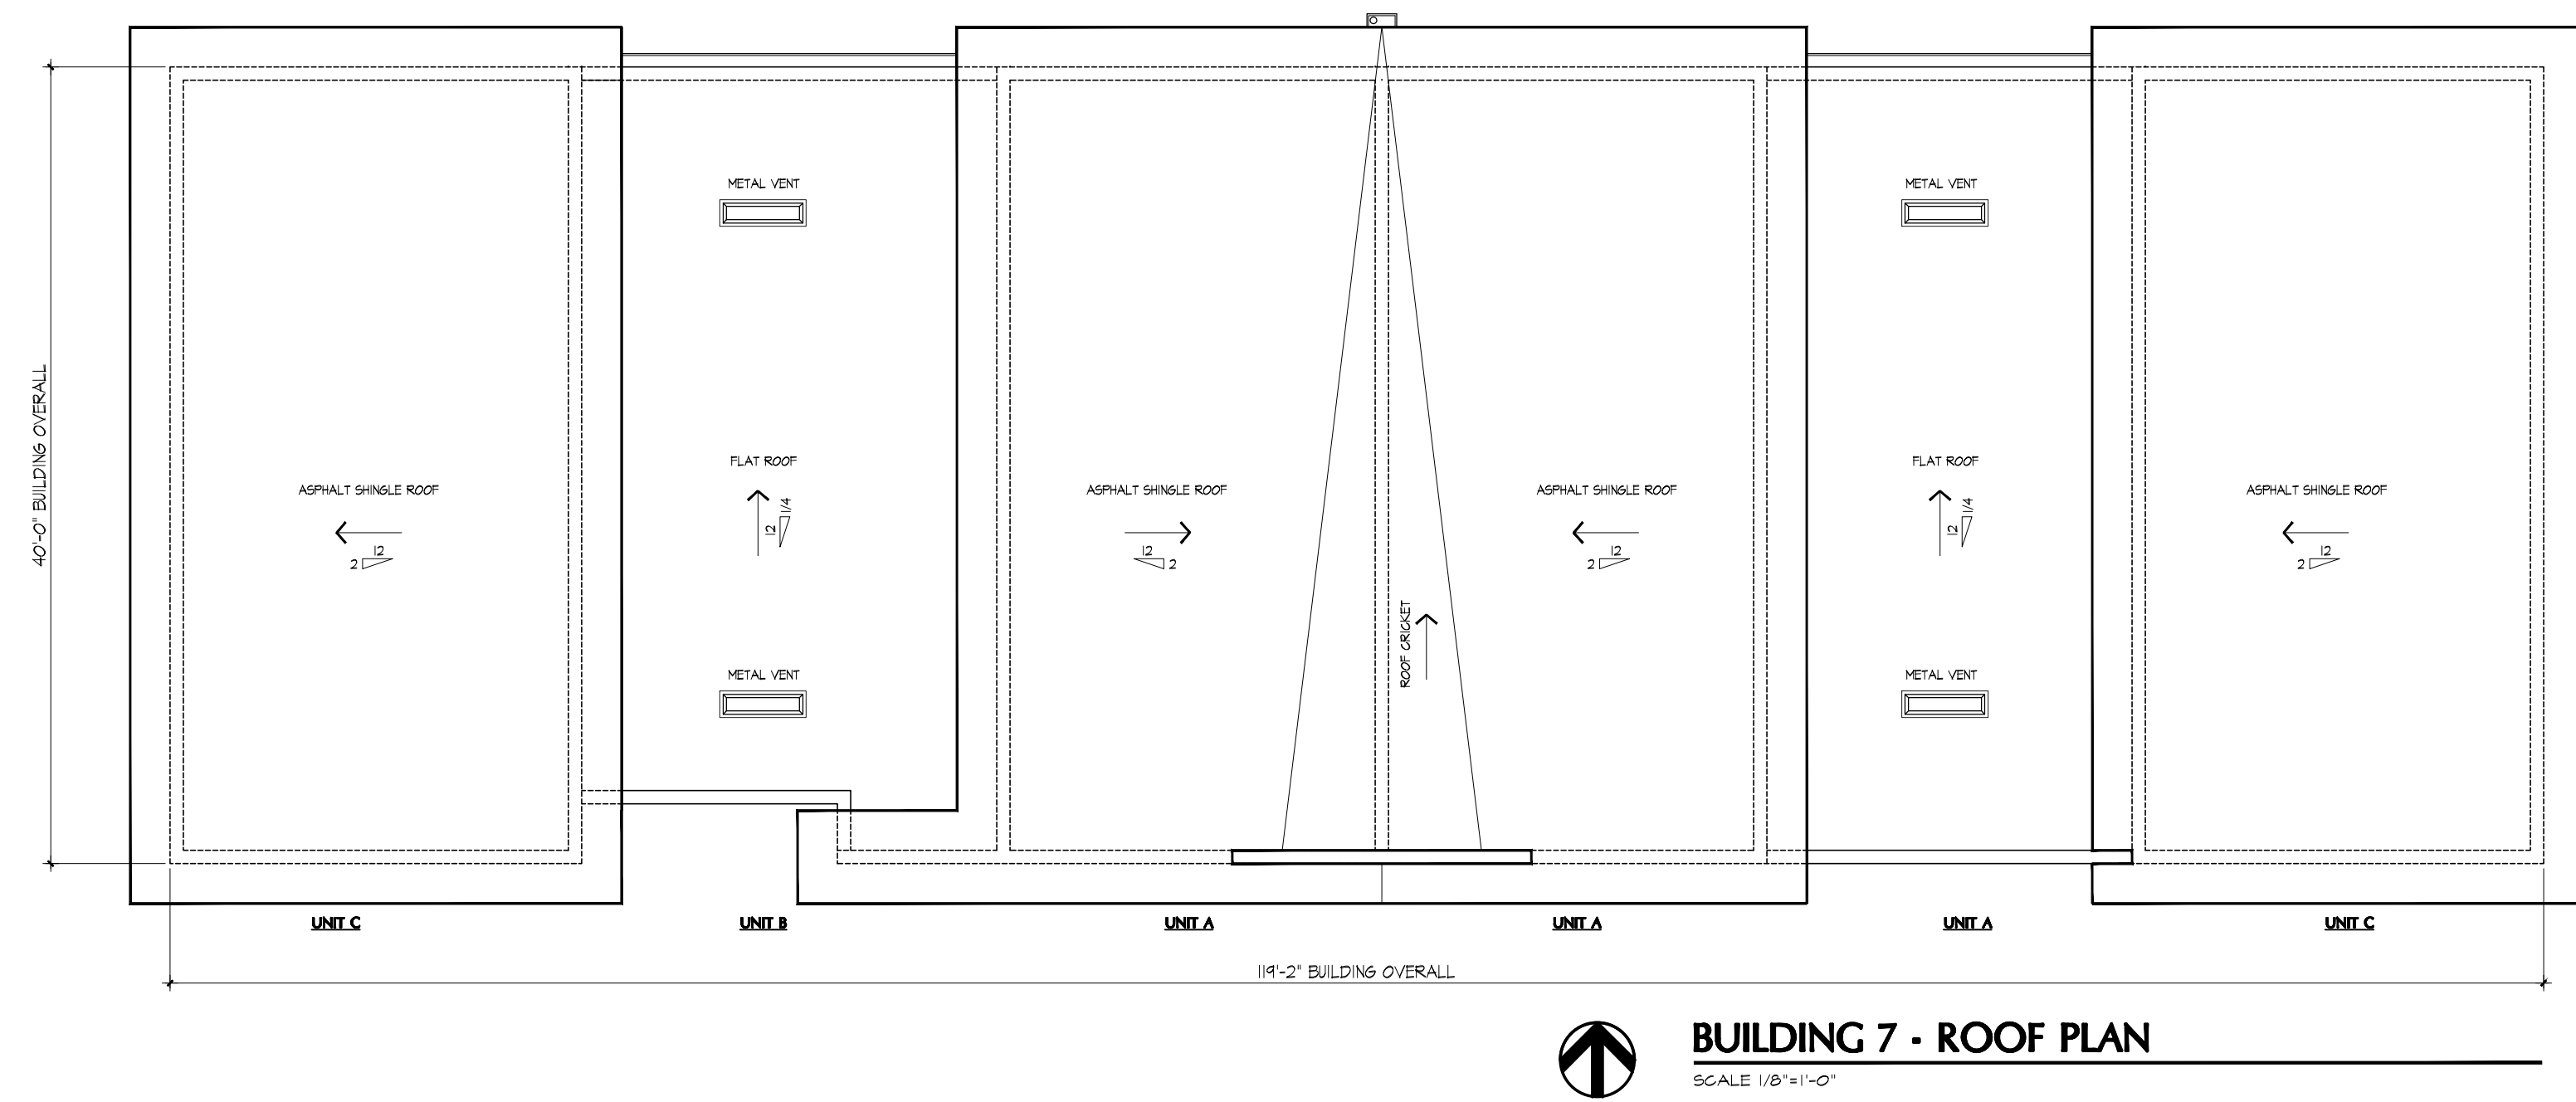

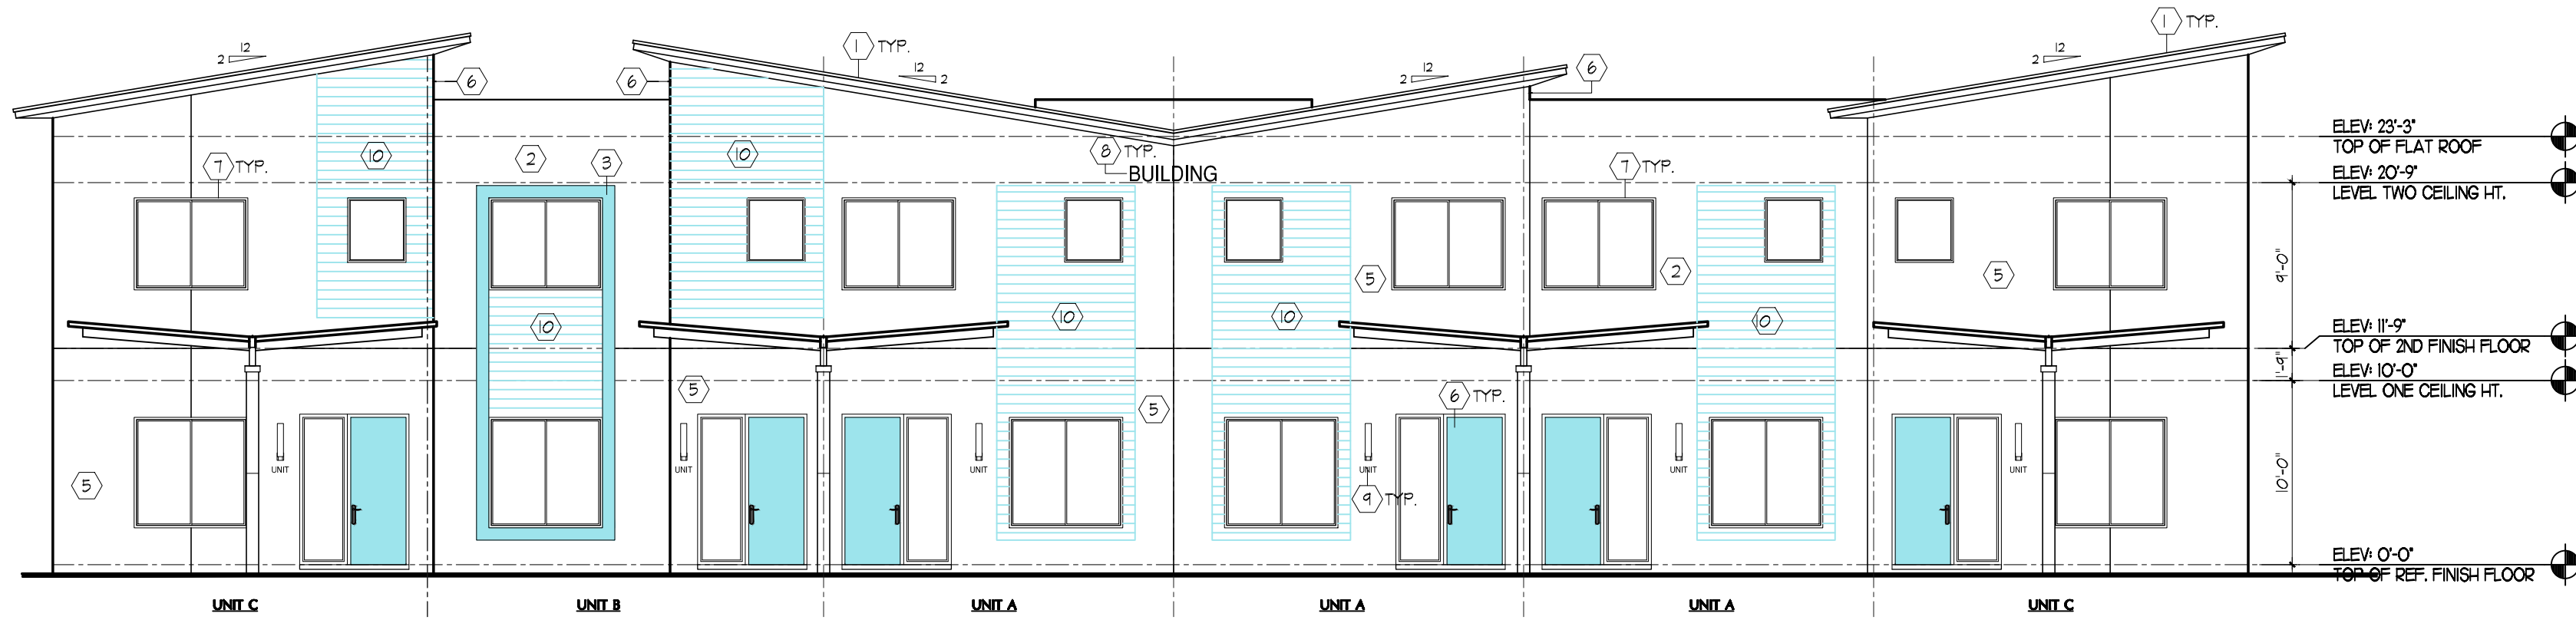


BUILDING 7 - FRONT ELEVATION

SCALE 1/8"=1'-0"


COLOR KEY

- ROOF
1 ROOF - TERRACOTA
WALLS
2 WINDFRESH WHITE - SK1002
3 DOWNY - SK1628
4 STONE LION - SK1507
5 RUSHING RIVER - SK1146
6 ROYOCROFT COPPER RED - SK0284
10 6" WIDE SCORE LINES
BROWN TREE BRANCH - SK1525
DOORS
8 ROYOCROFT COPPER RED - SK0284
FRAMES
7 BRONZE
MISCELLANEOUS
9 10" HIGH ALUMINUM BUILDINGS NUMBER
4 4" HIGH ALUMINUM UNIT NUMBER

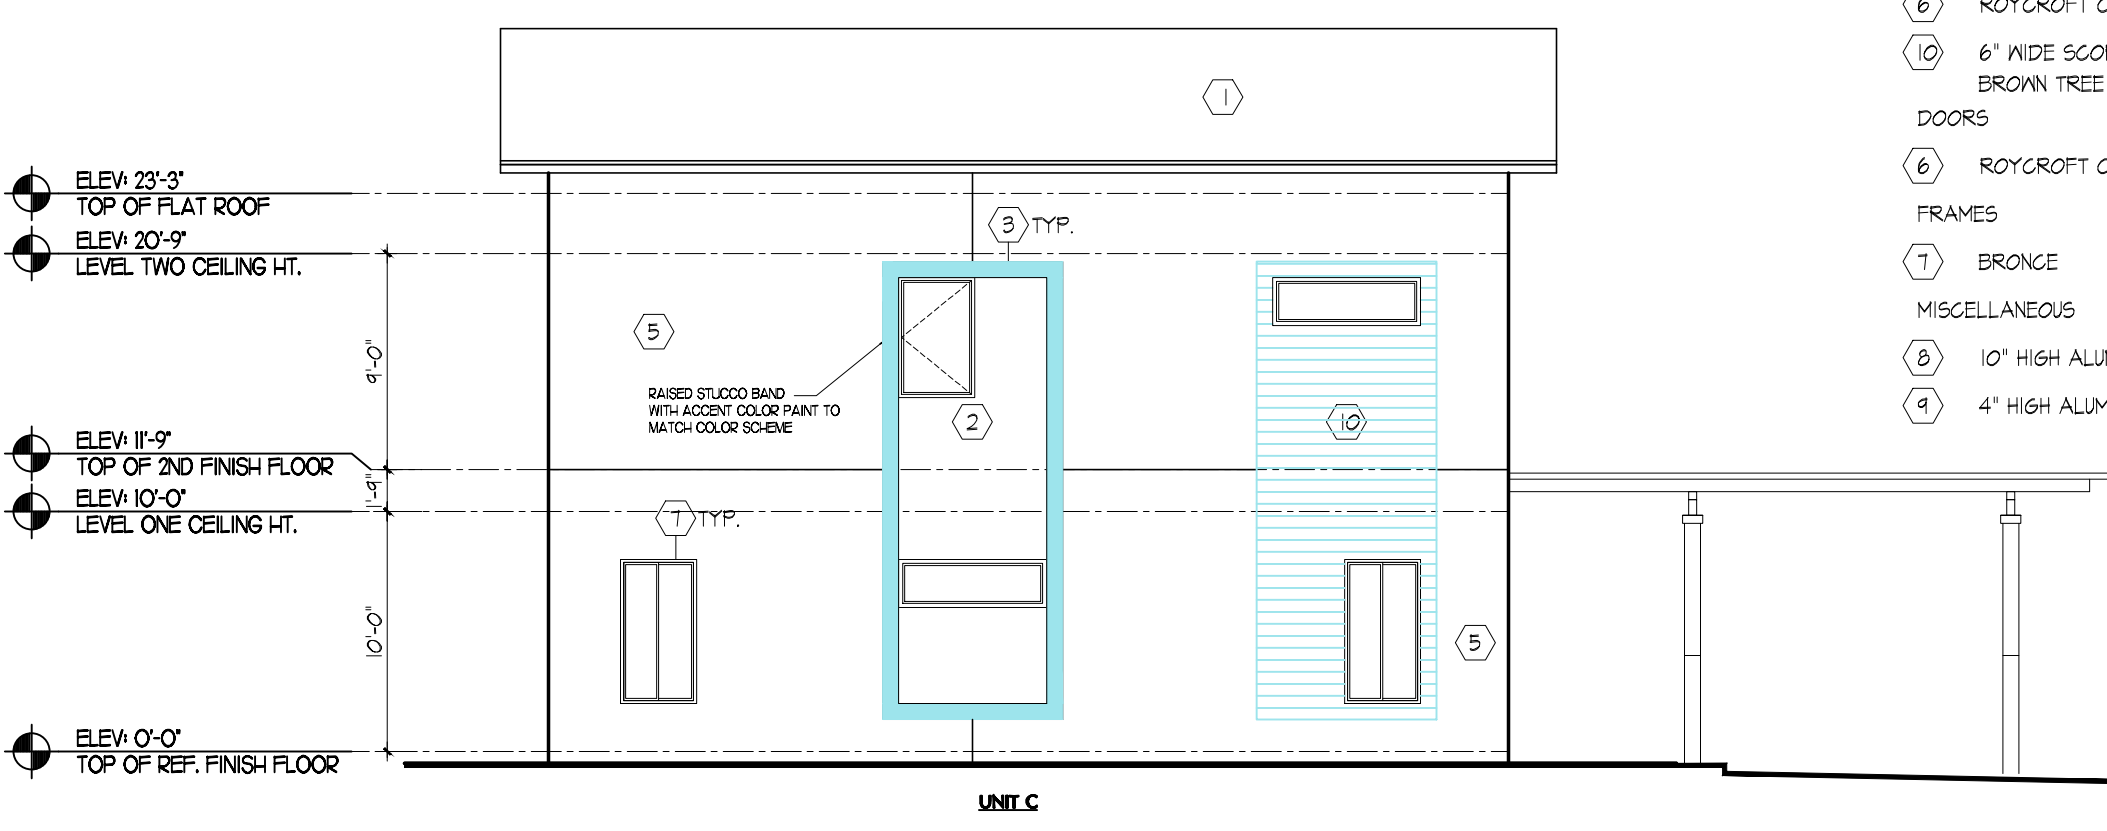


BUILDING 7 - LEFT ELEVATION

SCALE 1/8"=1'-0"

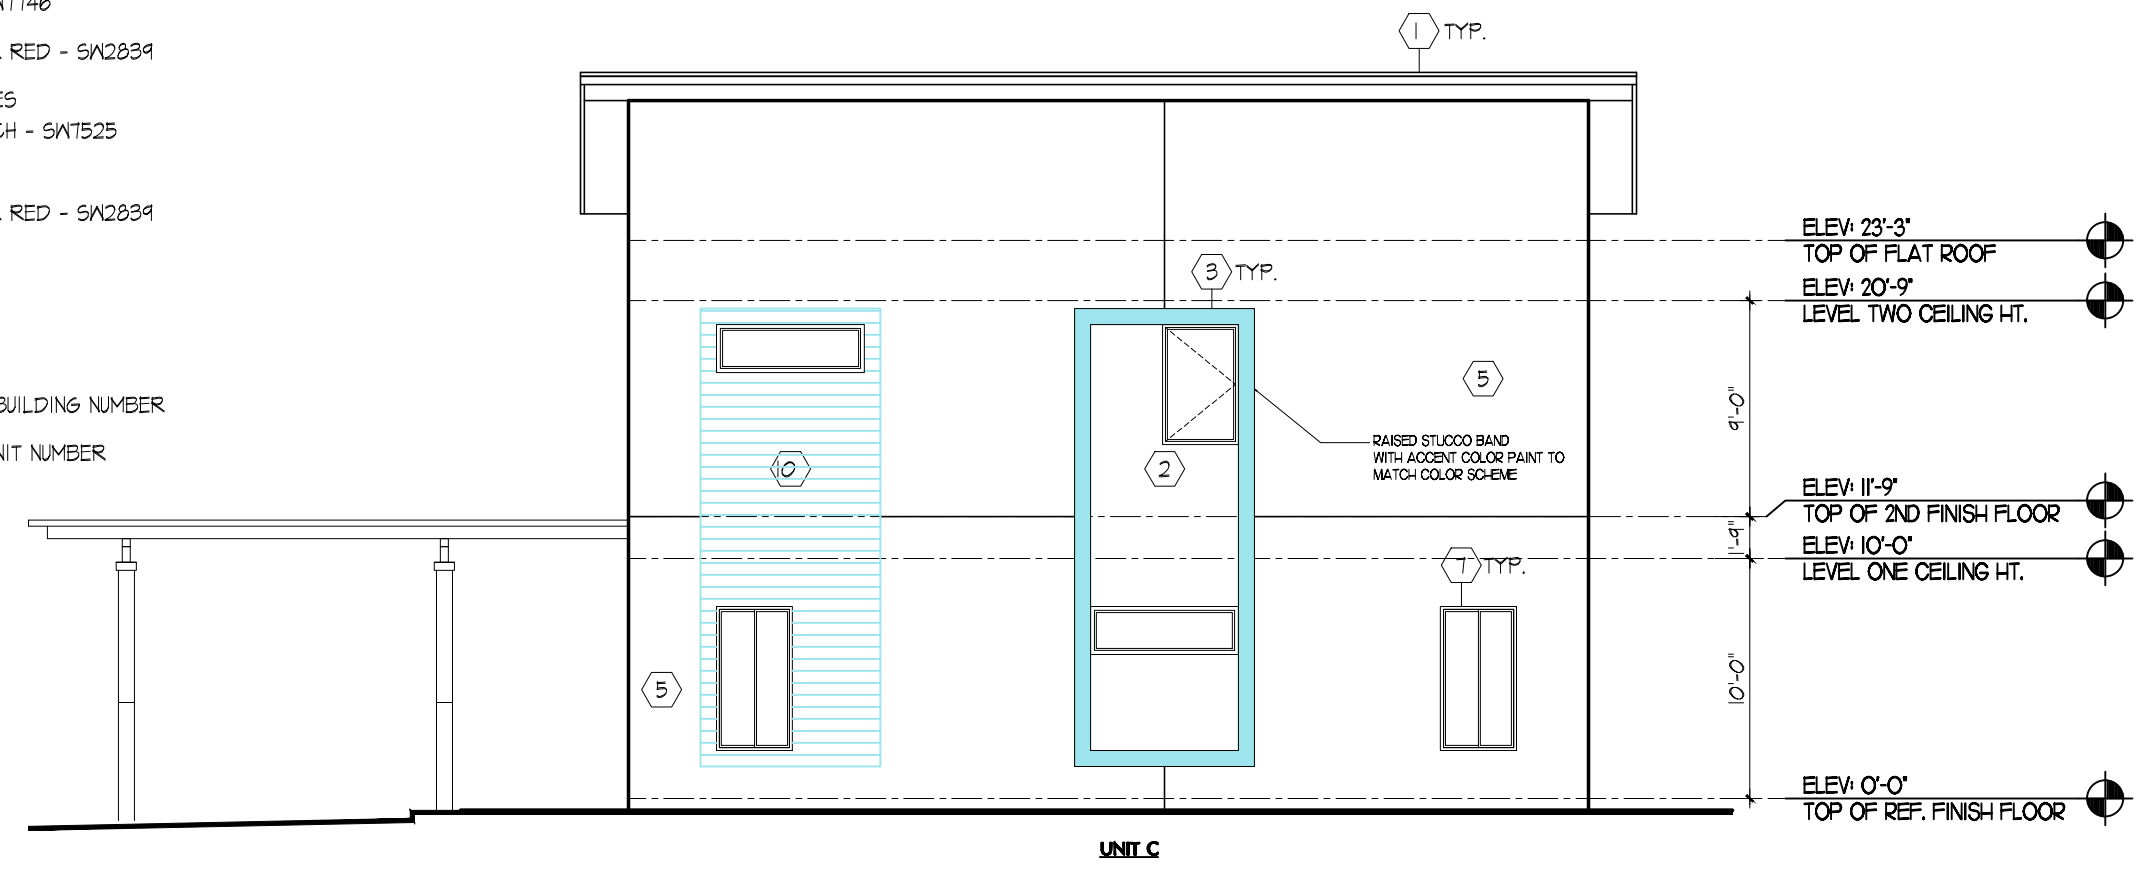

BUILDING 7 - RIGHT ELEVATION

SCALE 1/8"=1'-0"

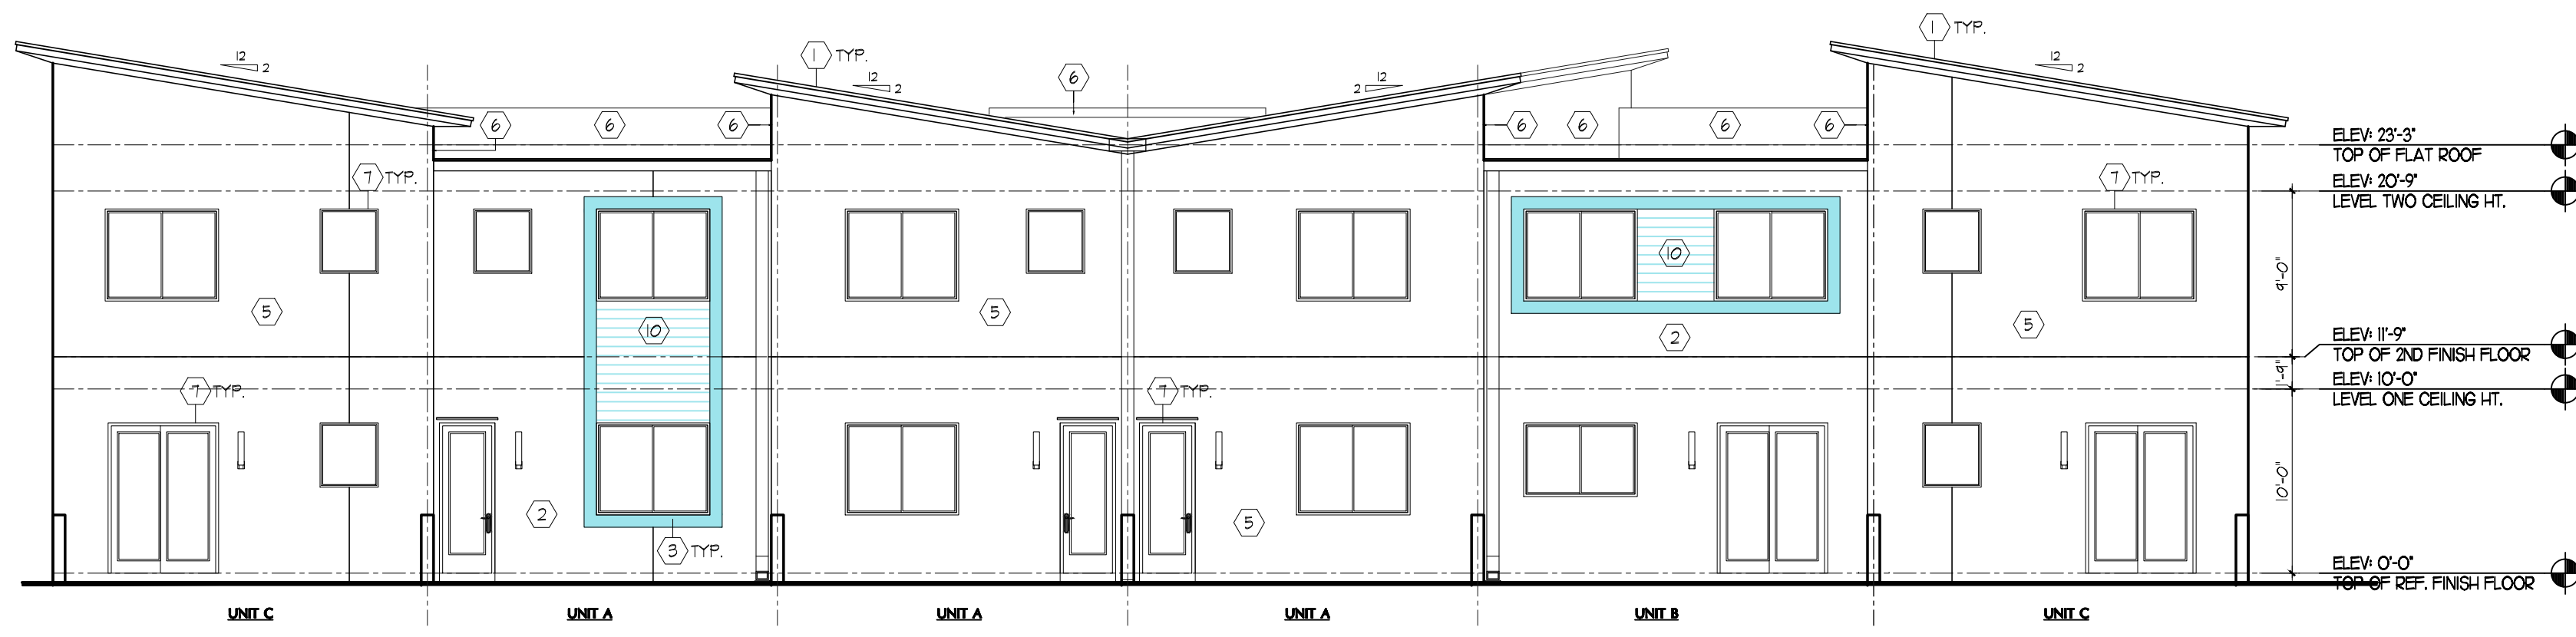

BUILDING 7 - REAR ELEVATION

SCALE 1/8"=1'-0"

ROOF

ROOF
TERRACOTA

WINDFRESH WHITE
SW7002

DOWNY
SW7628


STONE LION
SW7507

RUSHING RIVER
SWT746

BROWN TREE BRANCH
SA 7525

ROYCROFT
COPPER RED
SW2839

BRONCE

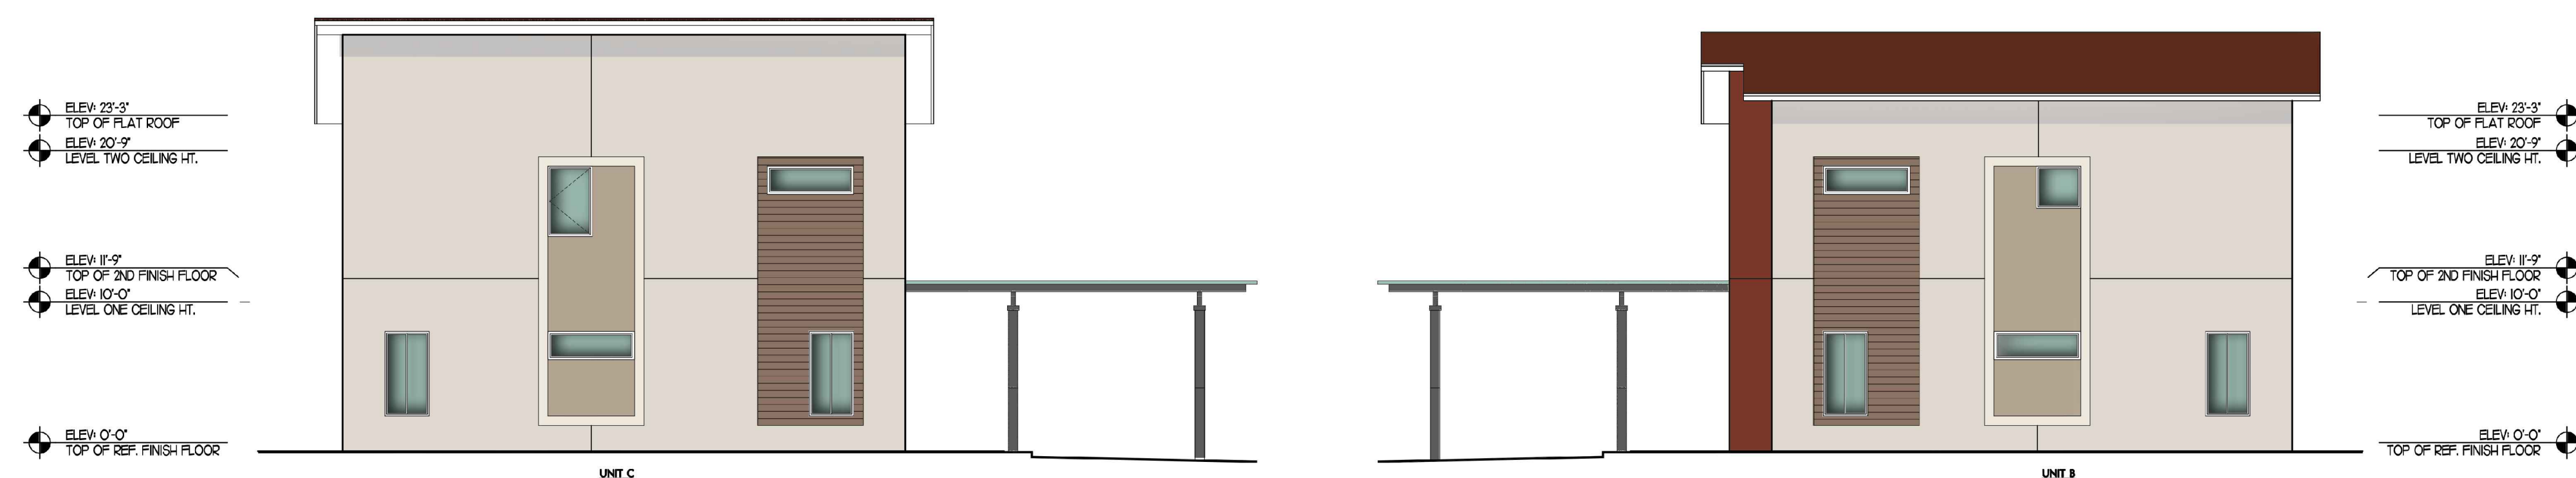SCALE $1/\theta^* = 1 - Q^*$ SCALE $1/8''=1'-0''$

SCALE 1/8"=1'-0"


$$\mathcal{C}_\lambda \Delta \in \mathcal{L}(\mathcal{H}) \quad \text{with} \quad \|\mathcal{C}_\lambda \Delta\|_{\mathcal{H}} \leq \frac{1}{\lambda} \|\Delta\|_{\mathcal{H}}.$$

CITY OF OAKLAND PARK, BROWARD COUNTY, FLORIDA
CG OAKLAND PARK, LLC.
521 SOUTH FEDERAL HIGHWAY, SUITE 5 FORT LAUDERDALE, FL 33301
PHONE : (954)3066160

PROJECT NO.:

PROJECT MGR.:
DRAWN BY:

THE BEST OF THE ARCHITECTS' KNOWLEDGE OF THE PLANS AND SPECIFICATIONS COMPLY WITH THE APPLICABLE BUILDING CODES AND LOCAL MUNICIPAL ORDINANCES. ALL DRAWINGS, SPECIFICATIONS AND WRITTEN MATERIALS APPEARING HEREIN CONSTITUTE THE ARCHITECT AND MAY NOT BE DUPLICATED, DISCLOSED TO OTHERS WITHOUT WRITTEN CONSENT.



DIAZ + LANG ARCHITECTS

DONALD HEADDON LANG, AIA
AR0011598


SUBMITTAL DATES:
SITE PLAN REVIEW 11.16.2017

REVISION DATES:


DRC RESUBMISSION	05.25.2018
DRC RESUBMISSION	07.18.2018
DRC RESUBMISSION	08.15.2018

SHEET:


A-20

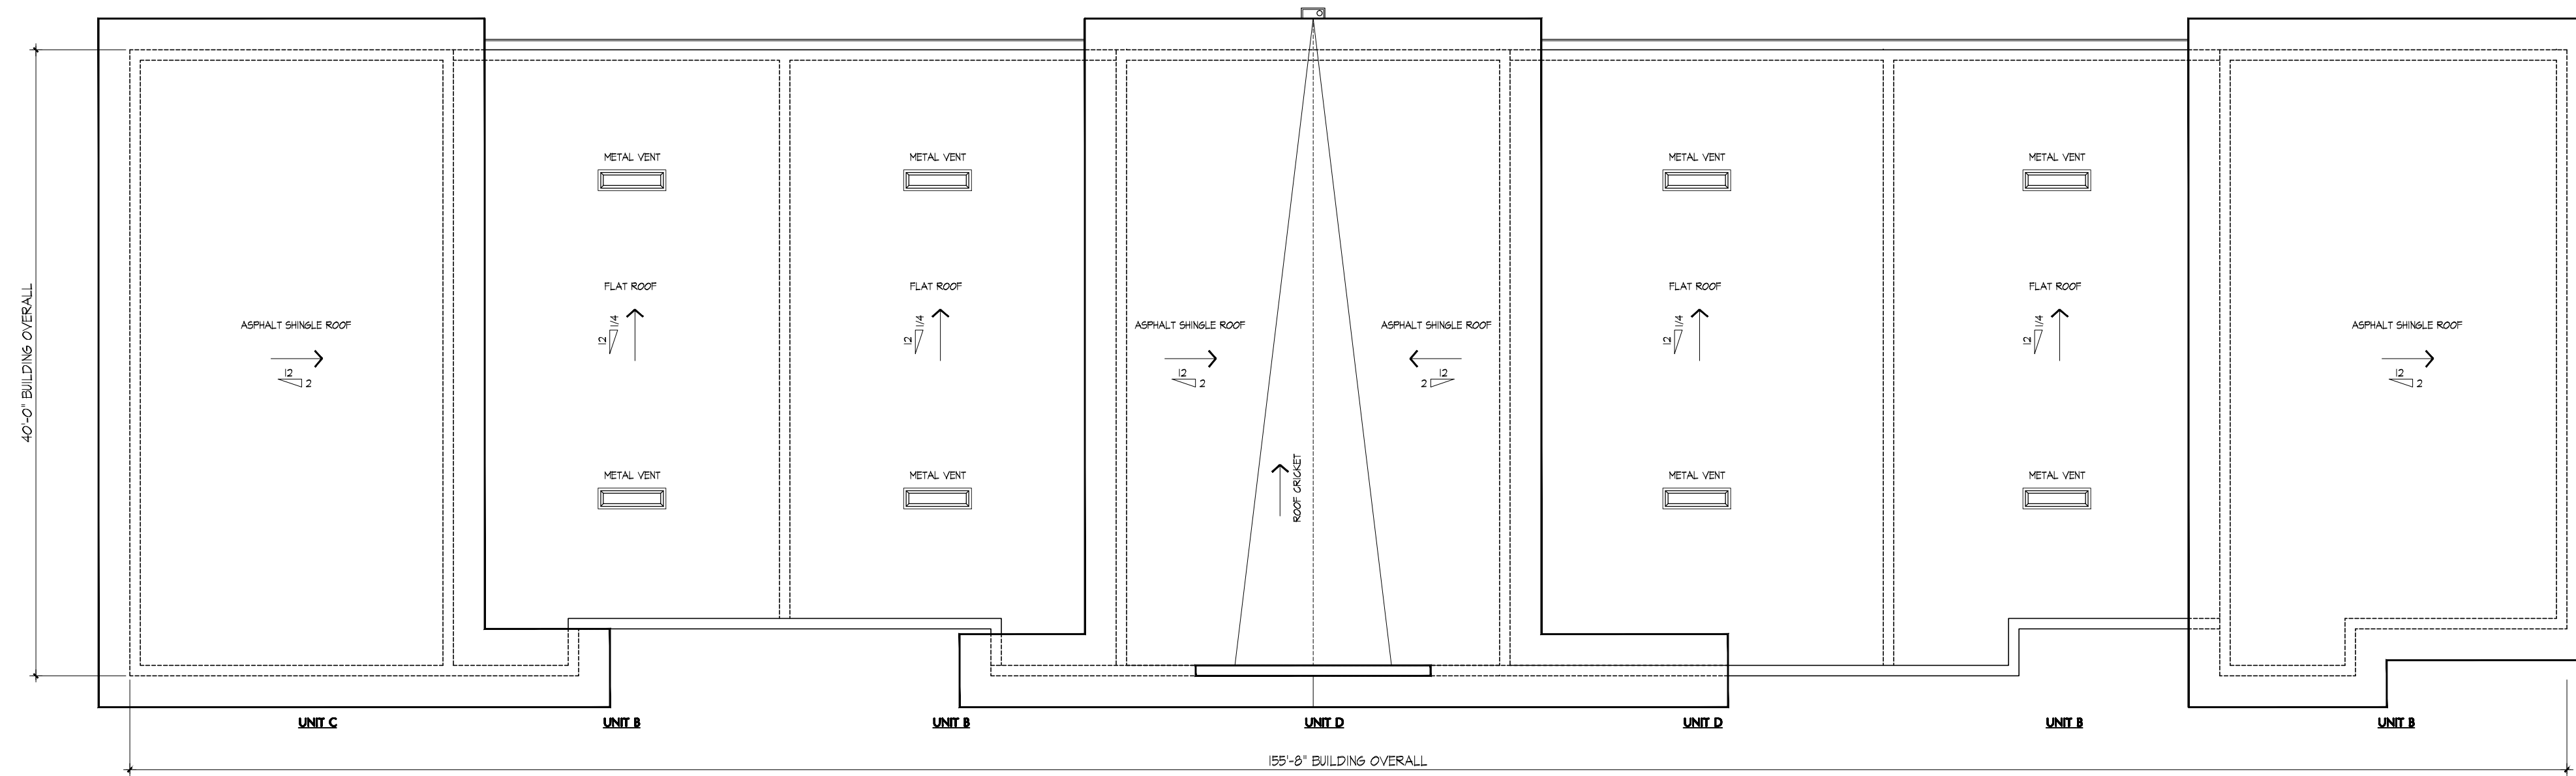

BUILDING 8 - ROOF PLAN
SCALE 1/8"=1'-0"

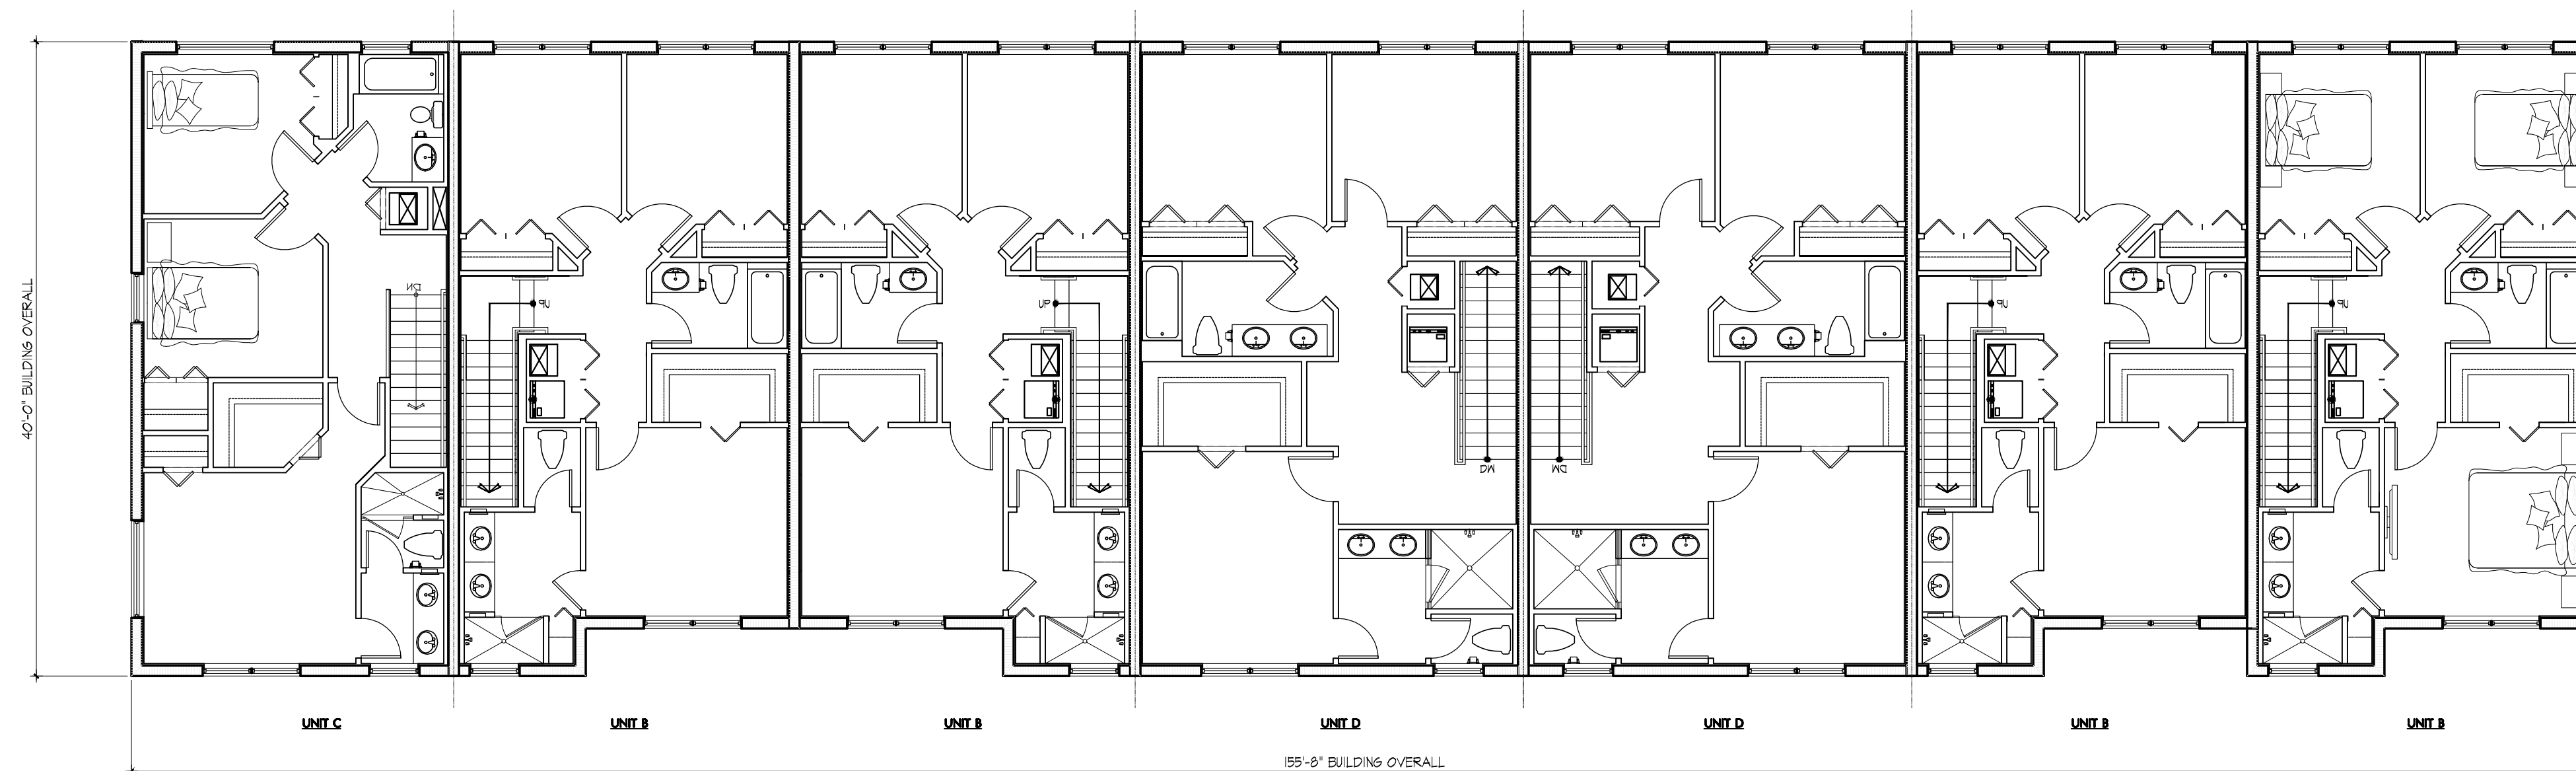

BUILDING 8 - 2ND FLOOR PLAN
SCALE 1/8"=1'-0"

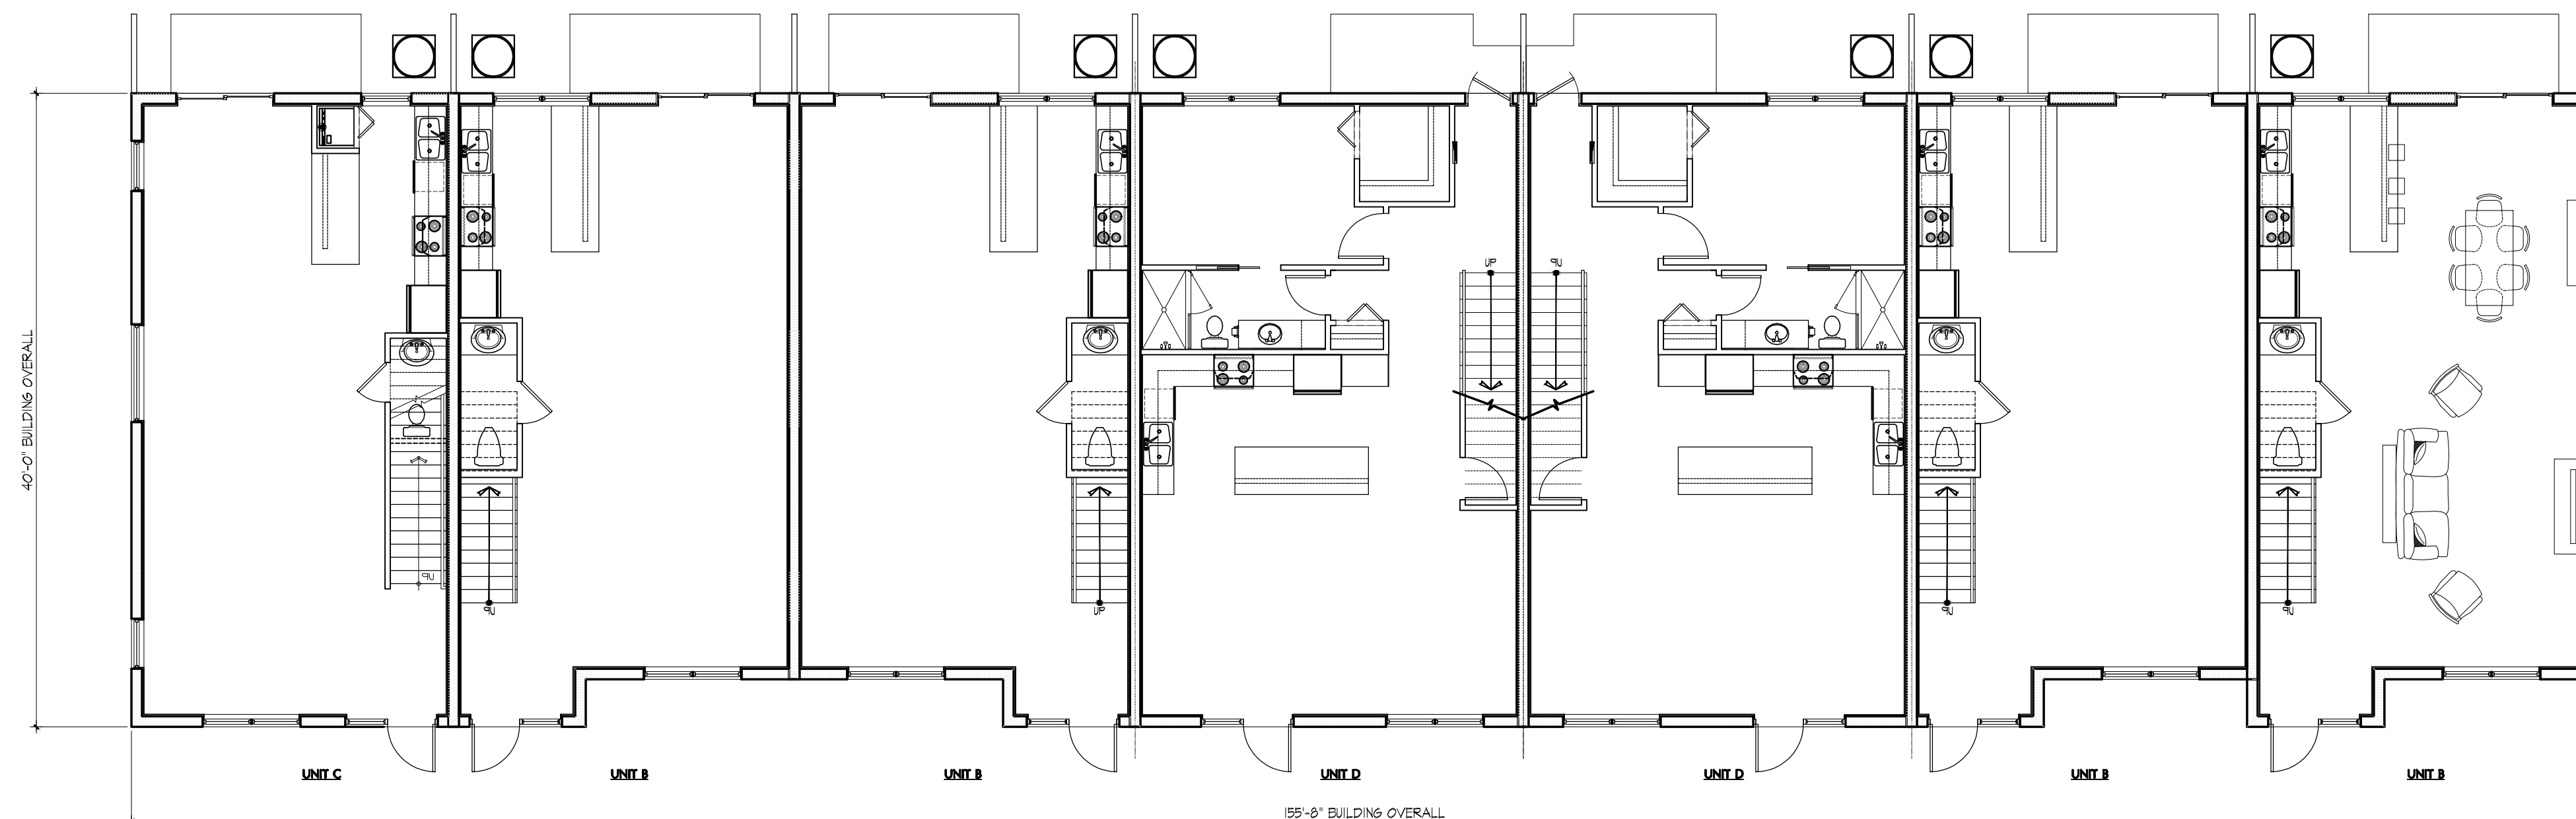

BUILDING 8 - 1ST FLOOR PLAN
SCALE 1/8"=1'-0"




SCALE 1/8"=1'-0"

COLOR KEY

-
- Architectural elevation drawing of Unit C, showing the exterior facade with various levels and materials. The drawing includes a legend on the right side with callouts for materials and colors. The elevation shows a flat roof, two ceiling heights, and a finish floor. The facade features a large window with a blue-tinted glass and a smaller window below it. The drawing is labeled 'UNIT C' at the bottom.
- Legend:**
- 7 ROYAL
 - 6 ROYAL
 - 6" MID BROWN
 - DOORS
 - 6 ROYAL
 - FRAMES
 - 7 BROWN
 - MISCELLANEOUS
 - 8 10" HIG
 - 9 4" HIG
- Elevation Details:**
- ELEV. 23'-0" TOP OF FLAT ROOF
 - ELEV. 20'-0" LEVEL TWO CEILING HT.
 - ELEV. 11'-0" TOP OF 2ND FINISH FLOOR
 - ELEV. 10'-0" LEVEL ONE CEILING HT.
 - ELEV. 0'-0" TOP OF REF. FINISH FLOOR
- Callouts:**
- 1 TYP.
 - 2
 - 3 TYP.
 - 4
 - 5 TYP.
 - 6
 - 7
 - 8
 - 9
- UNIT C**

BUILDING 8 - LEFT ELEVATION

SCALE 1/8"=1'-0"

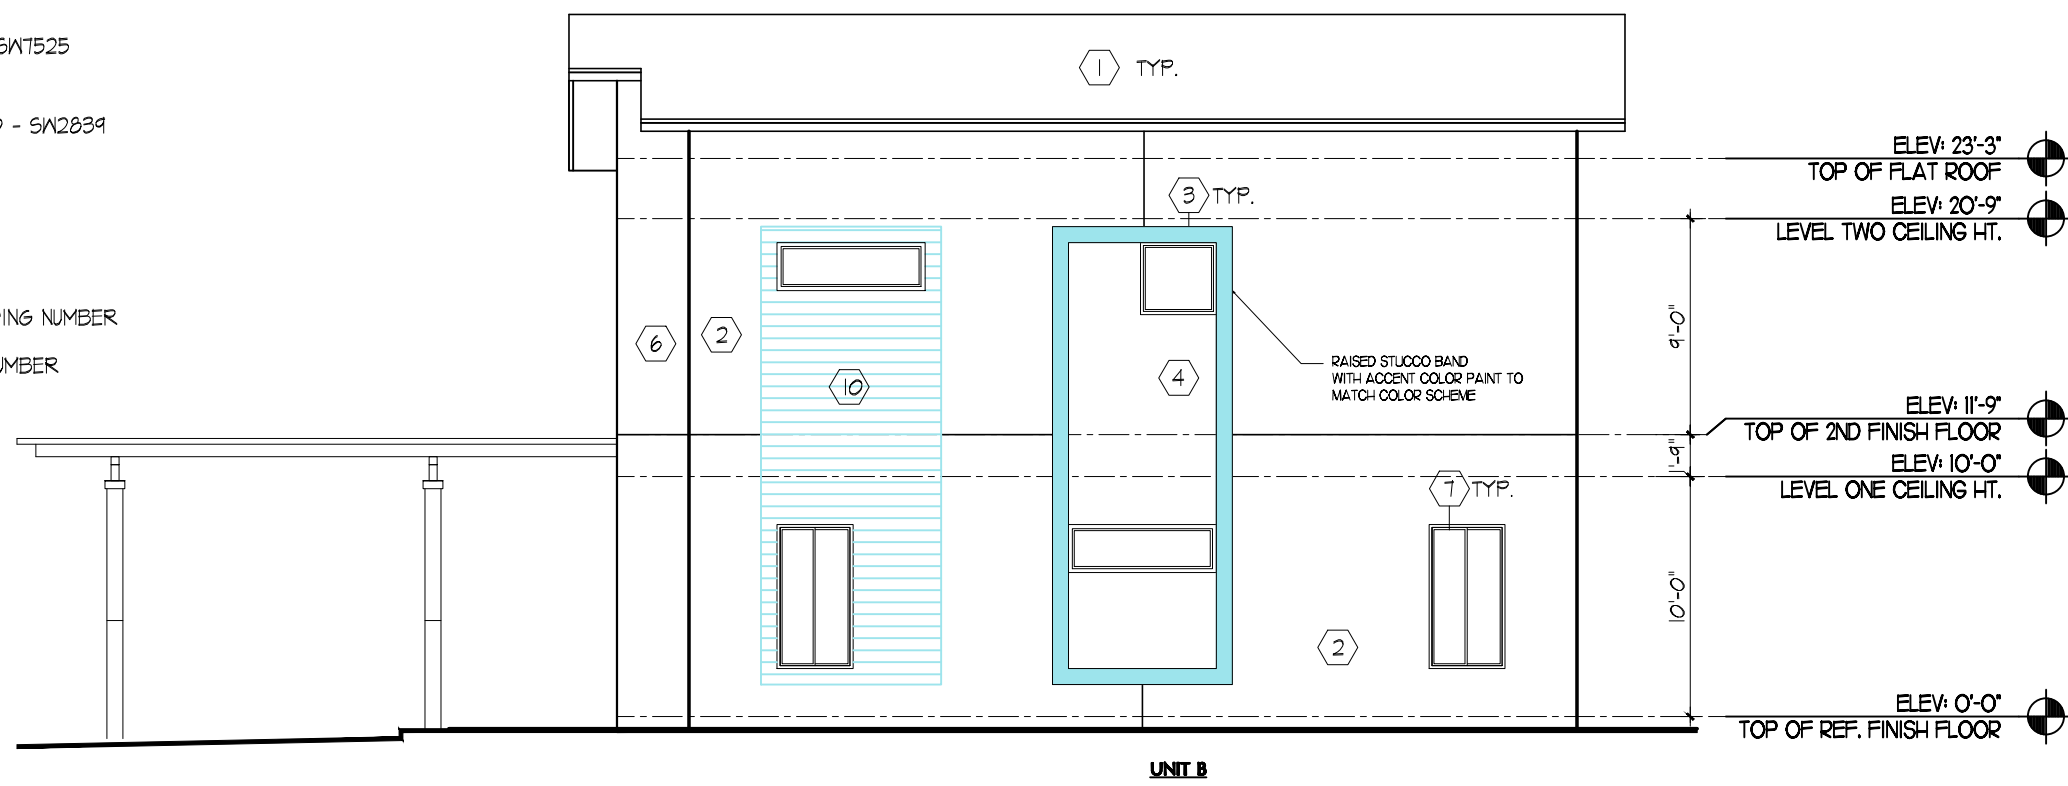

BUILDING 8 - RIGHT ELEVATION

SCALE 1/8"=1'-0"



SCALE 1/8"=1'-0"

ROOF




ROOF
TERRACOTA

WINDFRESH WHITE
SW7002



DOWNY
SW7628

 

STONE LION
SW7507



RUSHING RIVER
SW7746



BROWN TREE BRANCH
SA 7525



10/10/2019

ROYCROFT
COPPER RED
SW2839

BRONCE




BUILDING 9 - FRONT ELEVATION

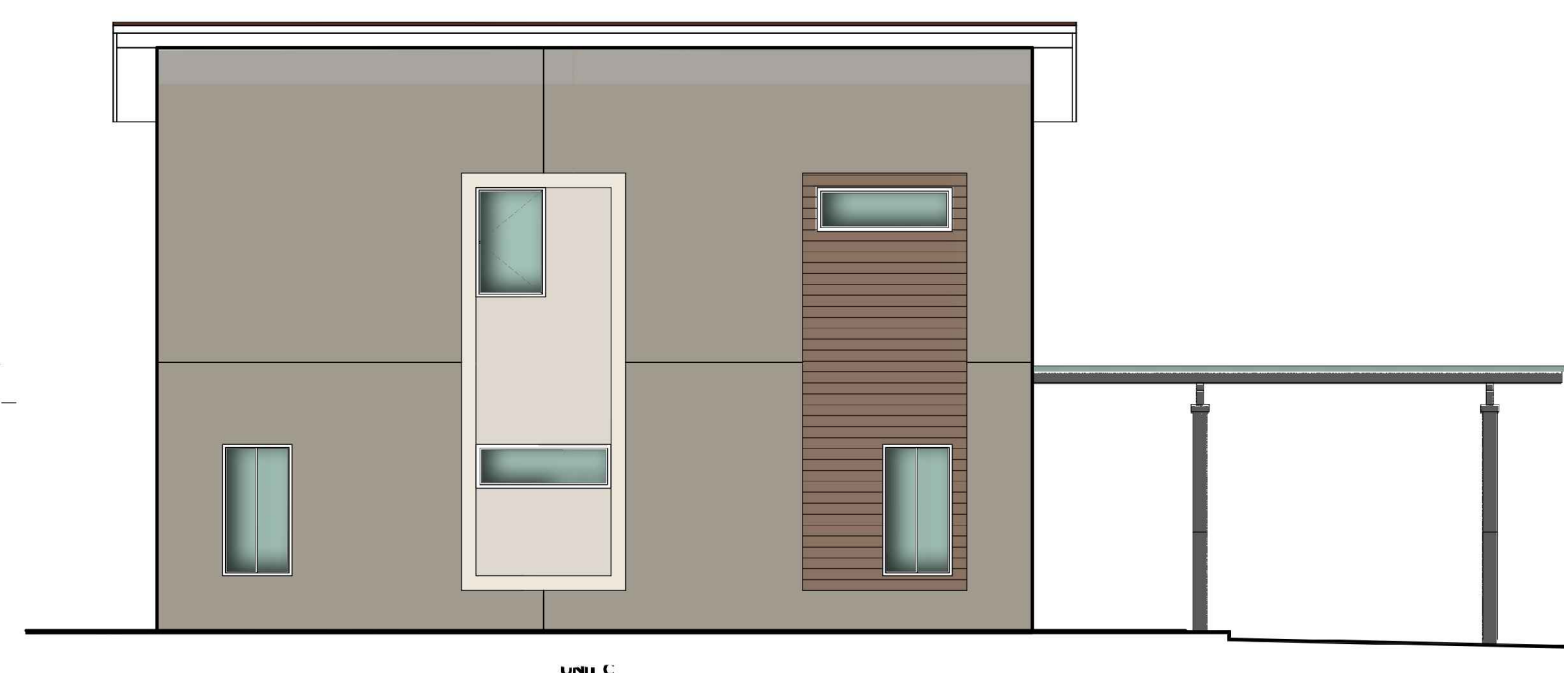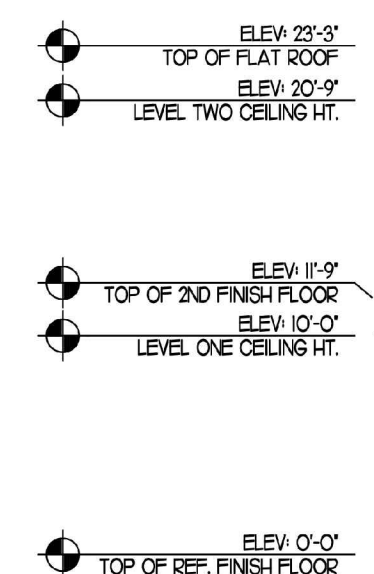SCALE $1/\Delta^2 = 10^6$ 

BUILDING 9 - LEFT ELEVATION

SCALE 1 (8 items)

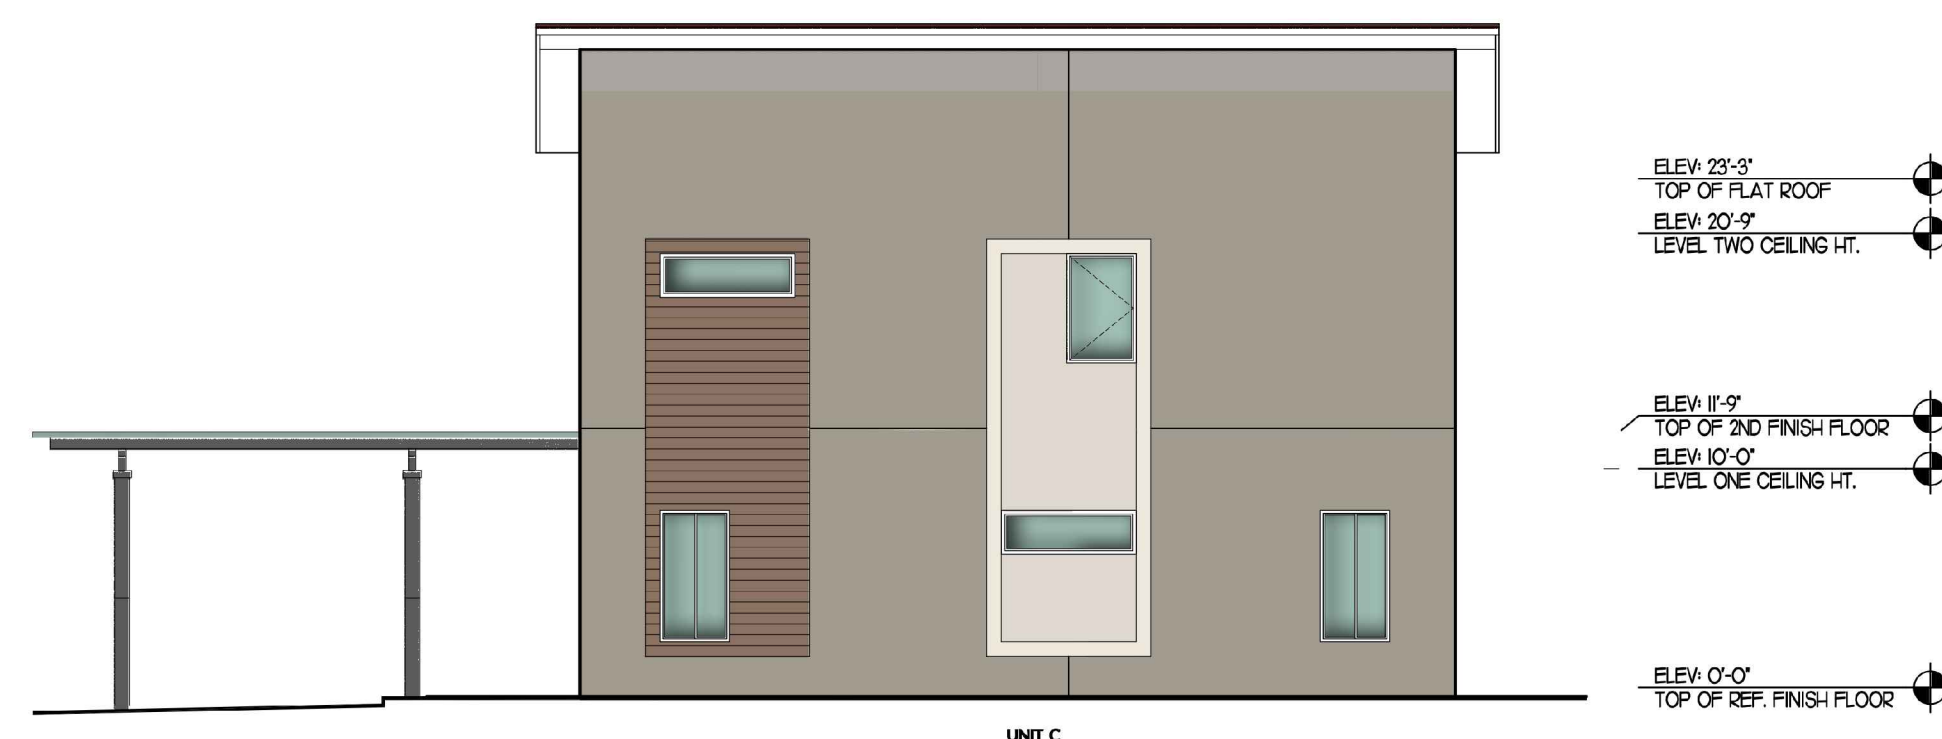


BUILDING 9 - RIGHT ELEVATION


$$C_{\text{eff}} = E / \theta^2 \approx 10^4$$


BUILDING 9 - FRONT ELEVATION


$$\text{SCALE } 1/B^2 = 1/C$$

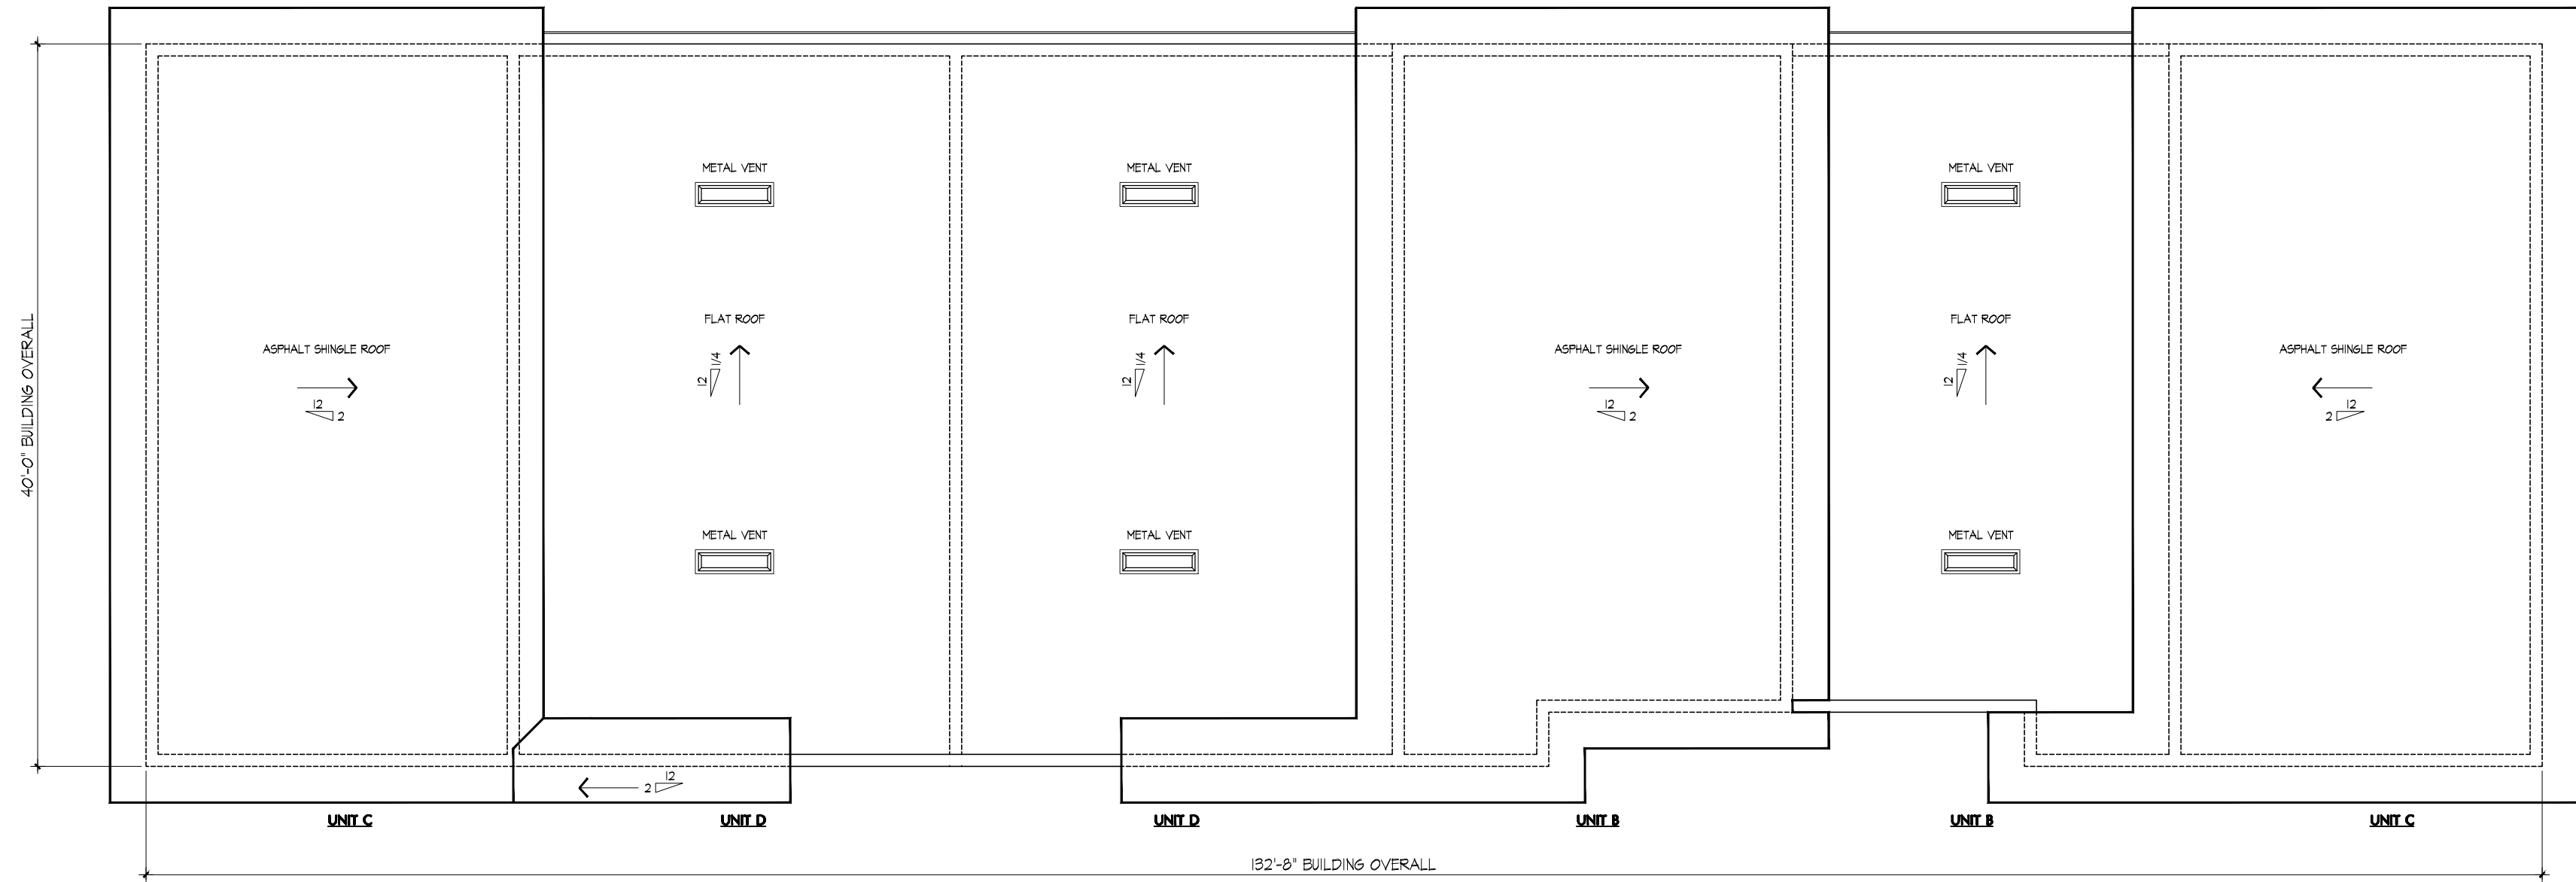

BUILDING 9 - ROOF PLAN
SCALE 1/8"=1'-0"

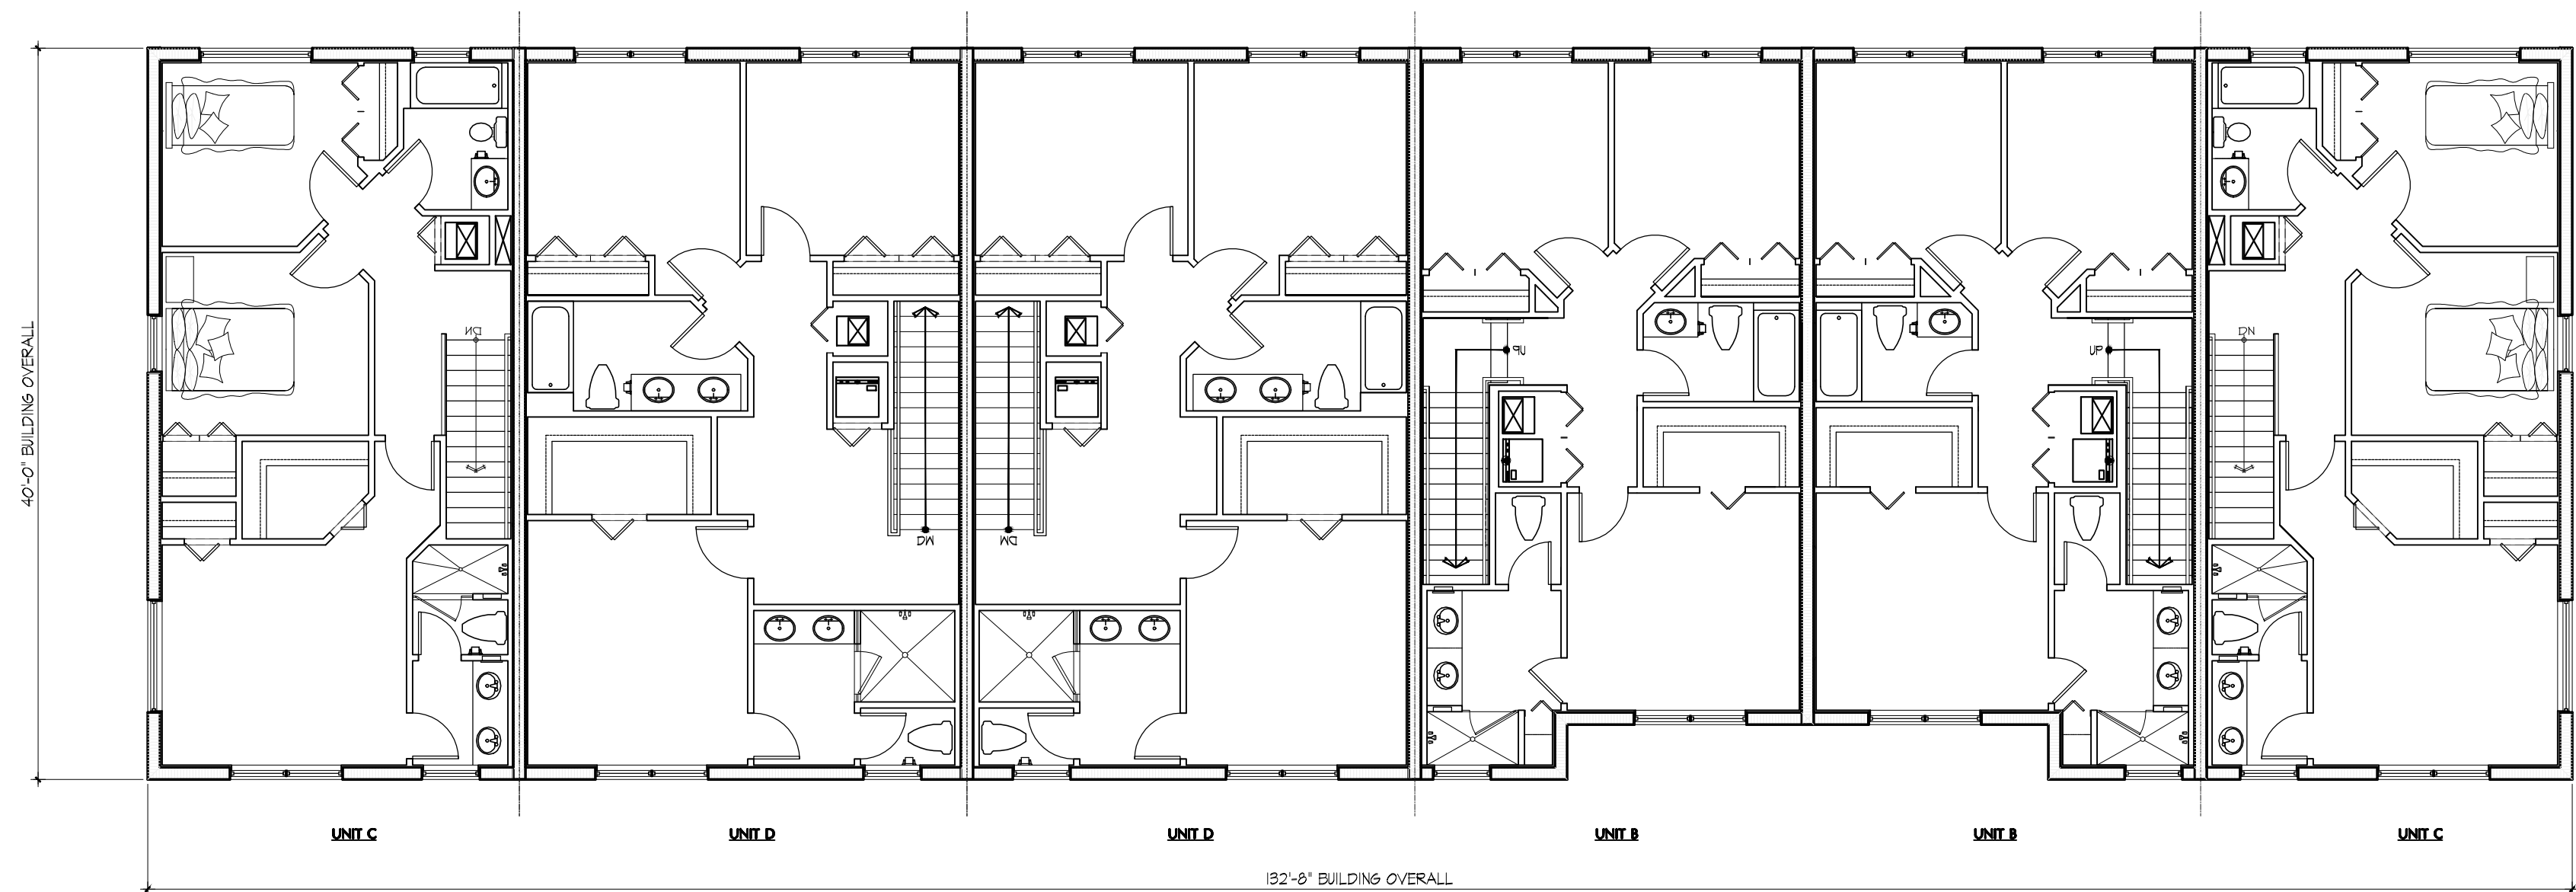

BUILDING 9 - 2ND FLOOR PLAN
SCALE 1/8"=1'-0"

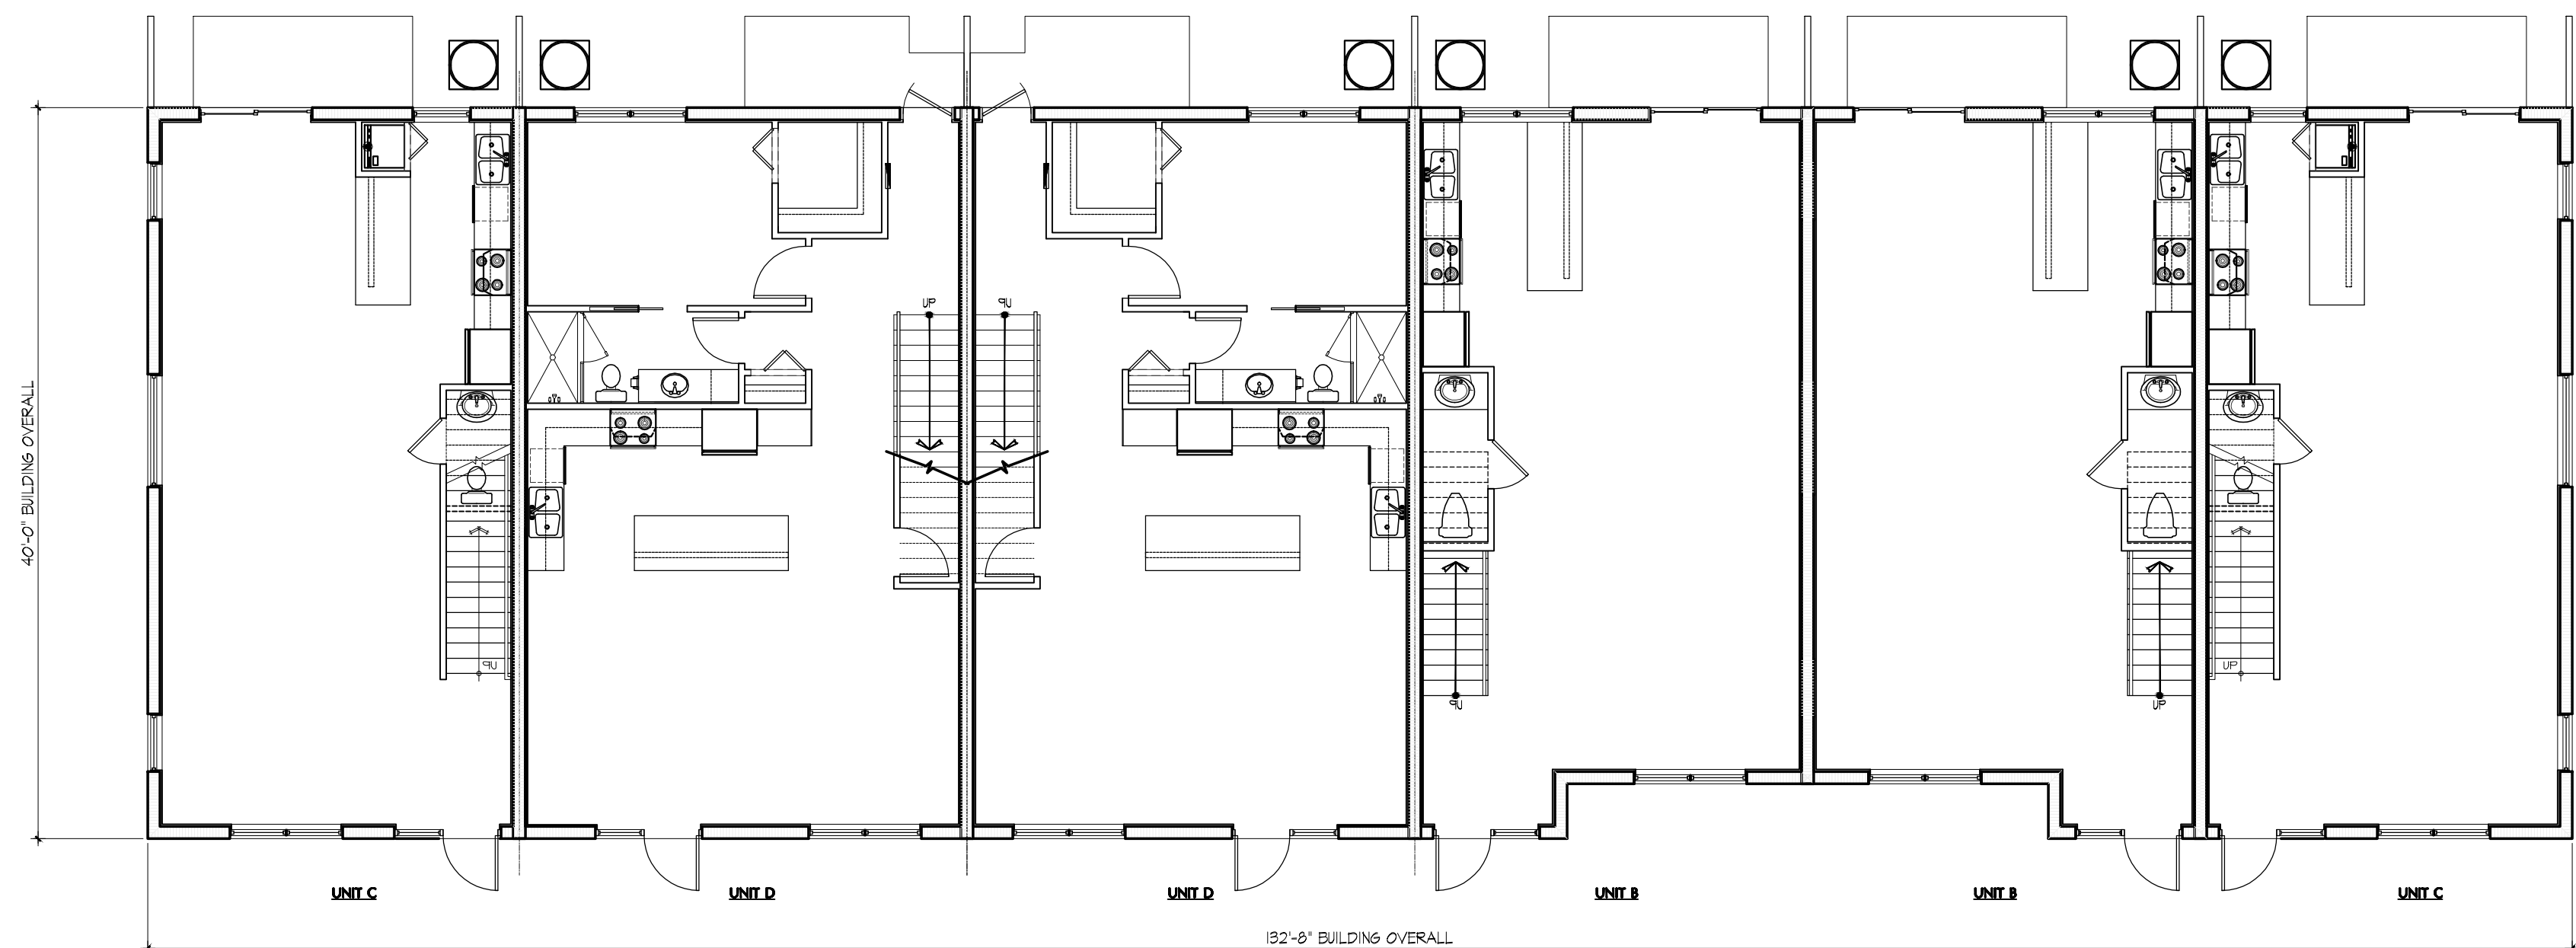

BUILDING 9 - 1ST FLOOR PLAN
SCALE 1/8"=1'-0"


COLOR KEY

ROOF



ROOF
TERRACOTA

WALLS

 


WINDFRESH WHITE
SW1002



DOWNY
SW1628



STONE LION
SW1501

 


RUSHING RIVER
SW1146



BROWN TREE BRANCH
SW 1525

DOORS

 

ROYCROFT
COPPER RED
SW2839

FRAMES




BRONZE



ELEV 23'-3"
TOP OF FLAT ROOF
ELEV 20'-7"
LEVEL TWO CEILING HT.
ELEV 11'-7"
TOP OF 2ND FINISH FLOOR
ELEV 10'-0"
LEVEL ONE CEILING HT.
ELEV 0'-0"
TOP OF REF. FINISH FLOOR


BUILDING 10- FRONT ELEVATION

SCALE 1/8"=1'-0"

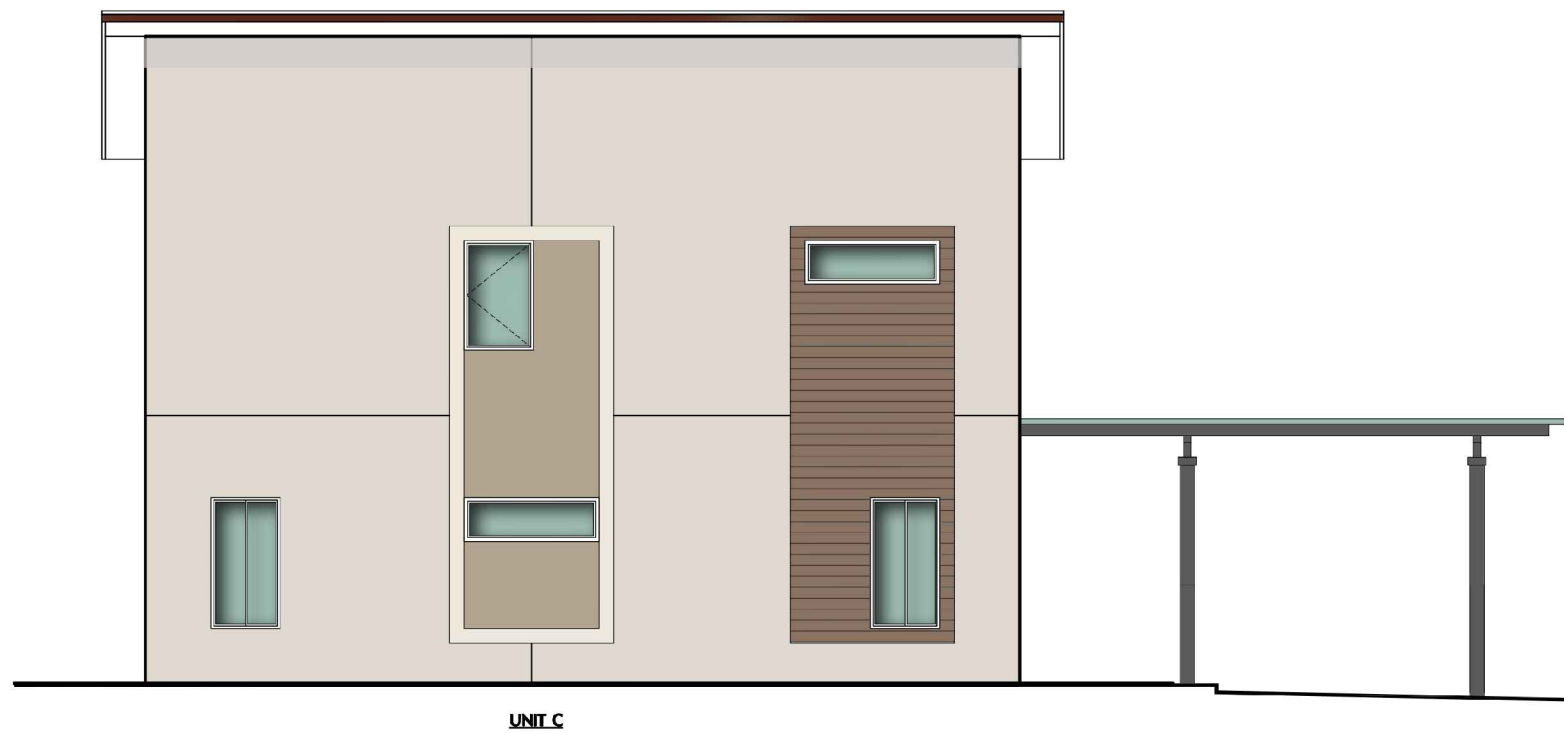

BUILDING 10 - LEFT ELEVATION

SCALE 1/8"=1'-0"

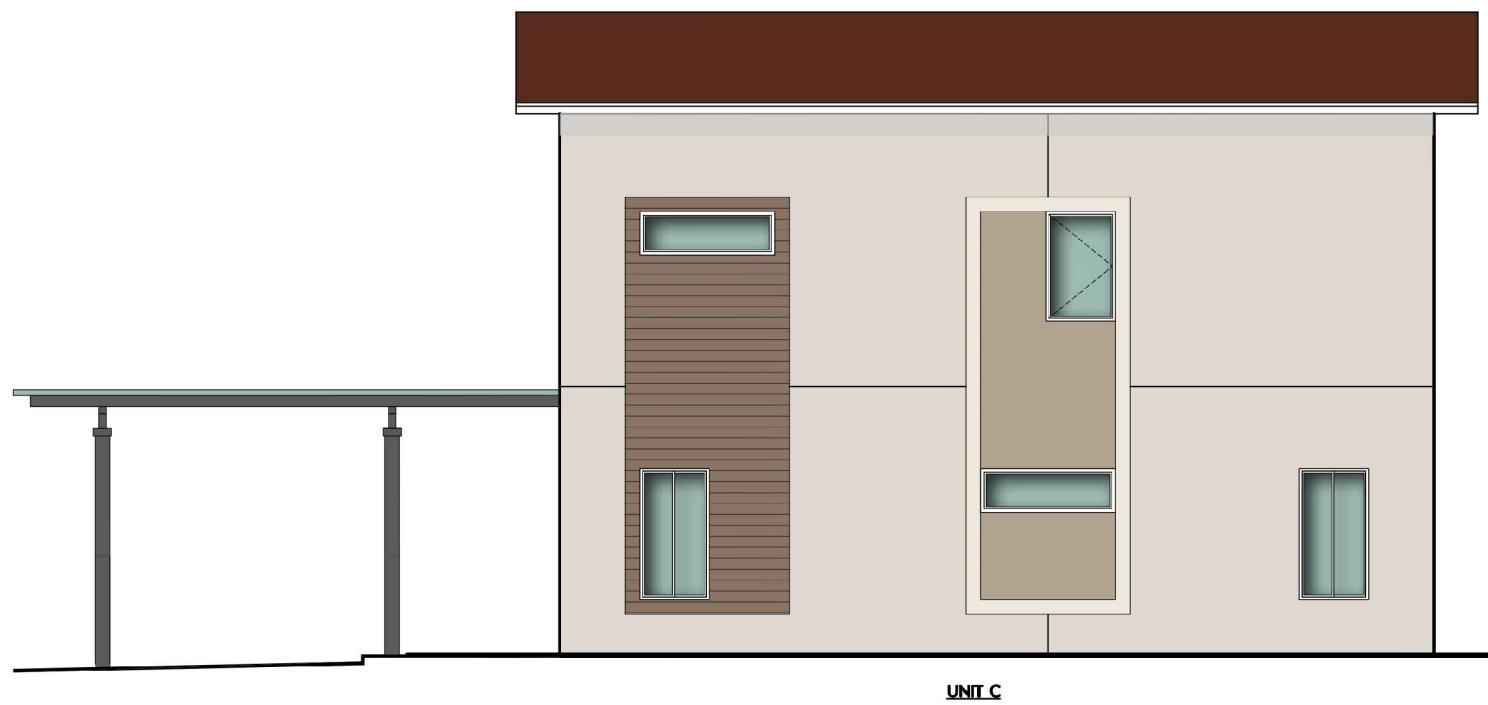

ELEV 23'-3"
TOP OF FLAT ROOF
ELEV 20'-7"
LEVEL TWO CEILING HT.
ELEV 11'-7"
TOP OF 2ND FINISH FLOOR
ELEV 10'-0"
LEVEL ONE CEILING HT.
ELEV 0'-0"
TOP OF REF. FINISH FLOOR

BUILDING 10 - RIGHT ELEVATION

SCALE 1/8"=1'-0"




ELEV 23'-3"
TOP OF FLAT ROOF
ELEV 20'-7"
LEVEL TWO CEILING HT.
ELEV 11'-7"
TOP OF 2ND FINISH FLOOR
ELEV 10'-0"
LEVEL ONE CEILING HT.
ELEV 0'-0"
TOP OF REF. FINISH FLOOR

BUILDING 10 - REAR ELEVATION


SCALE 1/8"=1'-0"



COLOR KEY

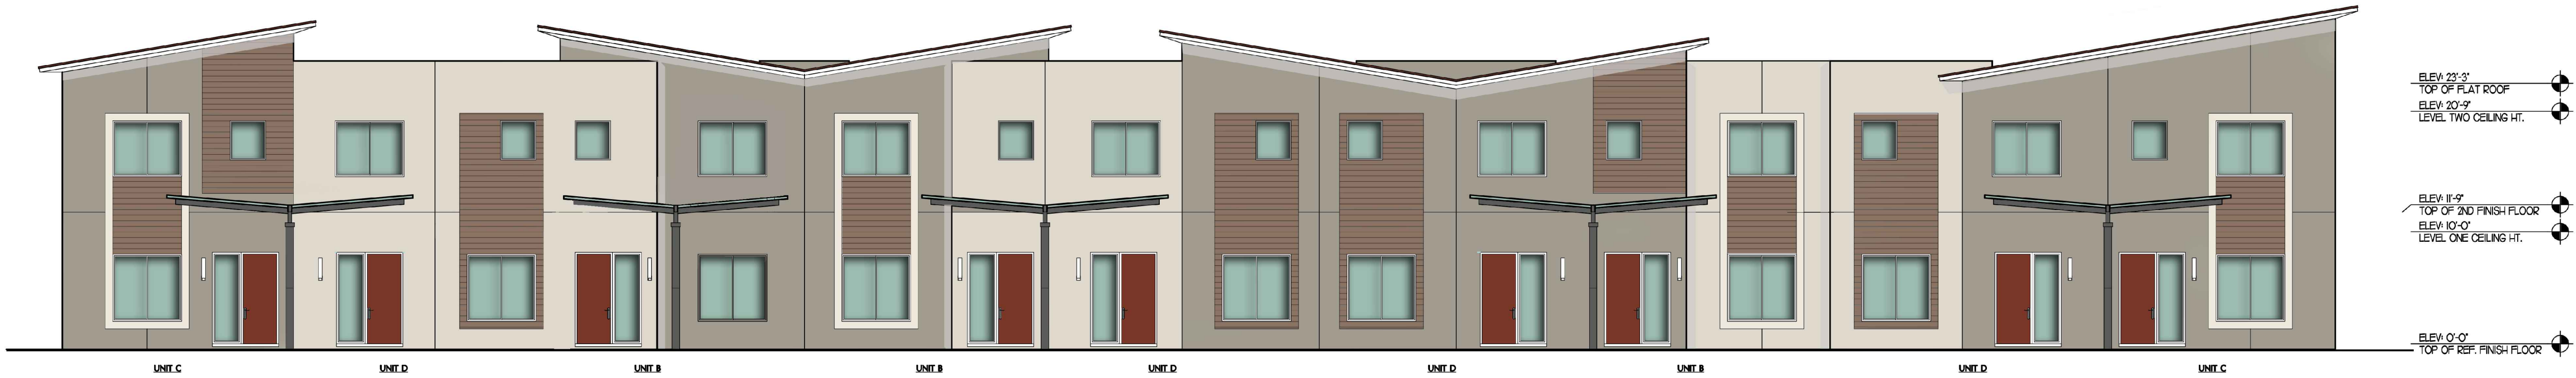


BUILDING 12 - FRONT ELEVATION
SCALE 1/8"=1'-0"

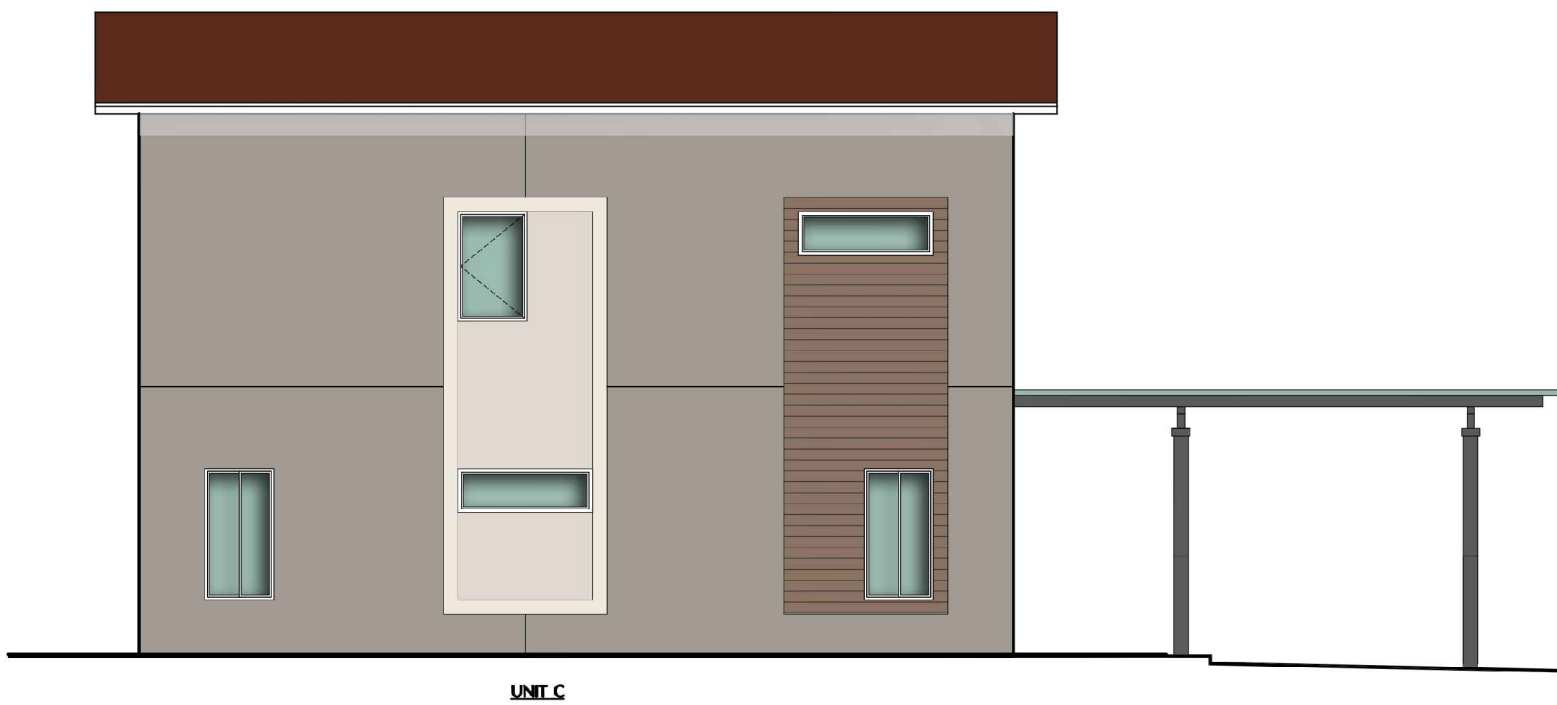

BUILDING 12 - LEFT ELEVATION
SCALE 1/8"=1'-0"



BUILDING 12 - RIGHT ELEVATION
SCALE 1/8"=1'-0"

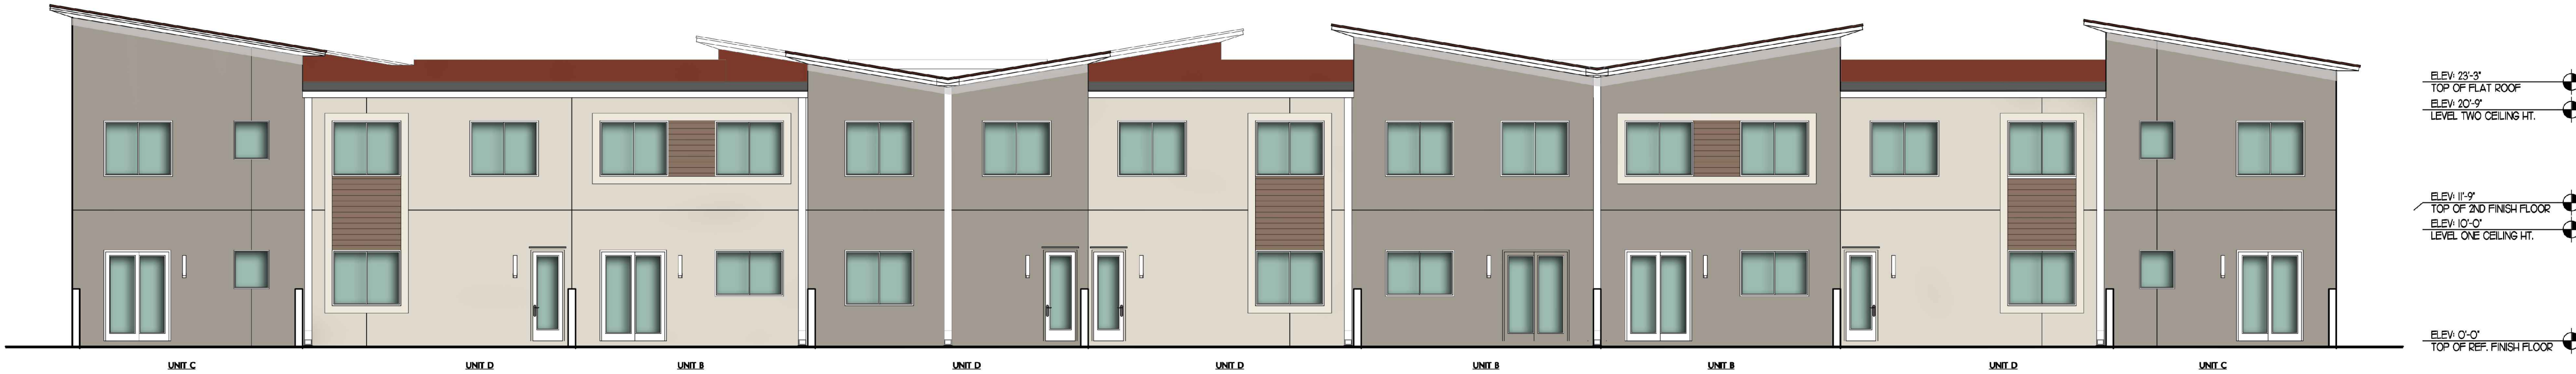

BUILDING 12 - REAR ELEVATION
SCALE 1/8"=1'-0"