



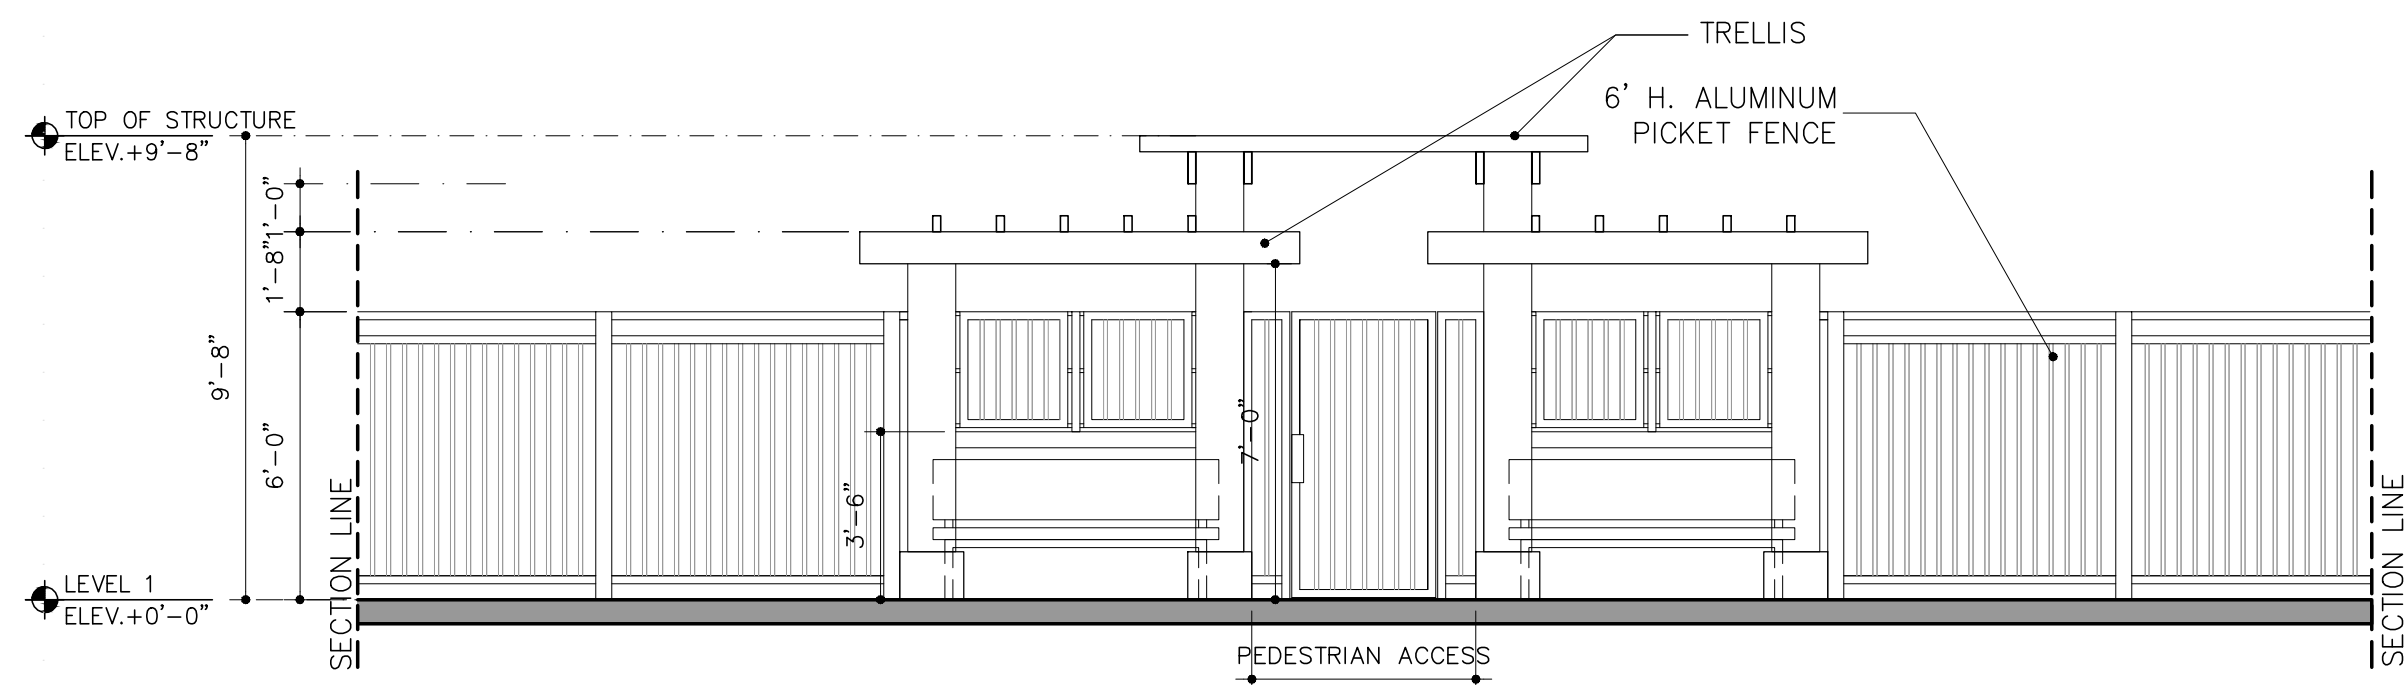


ELEVATION

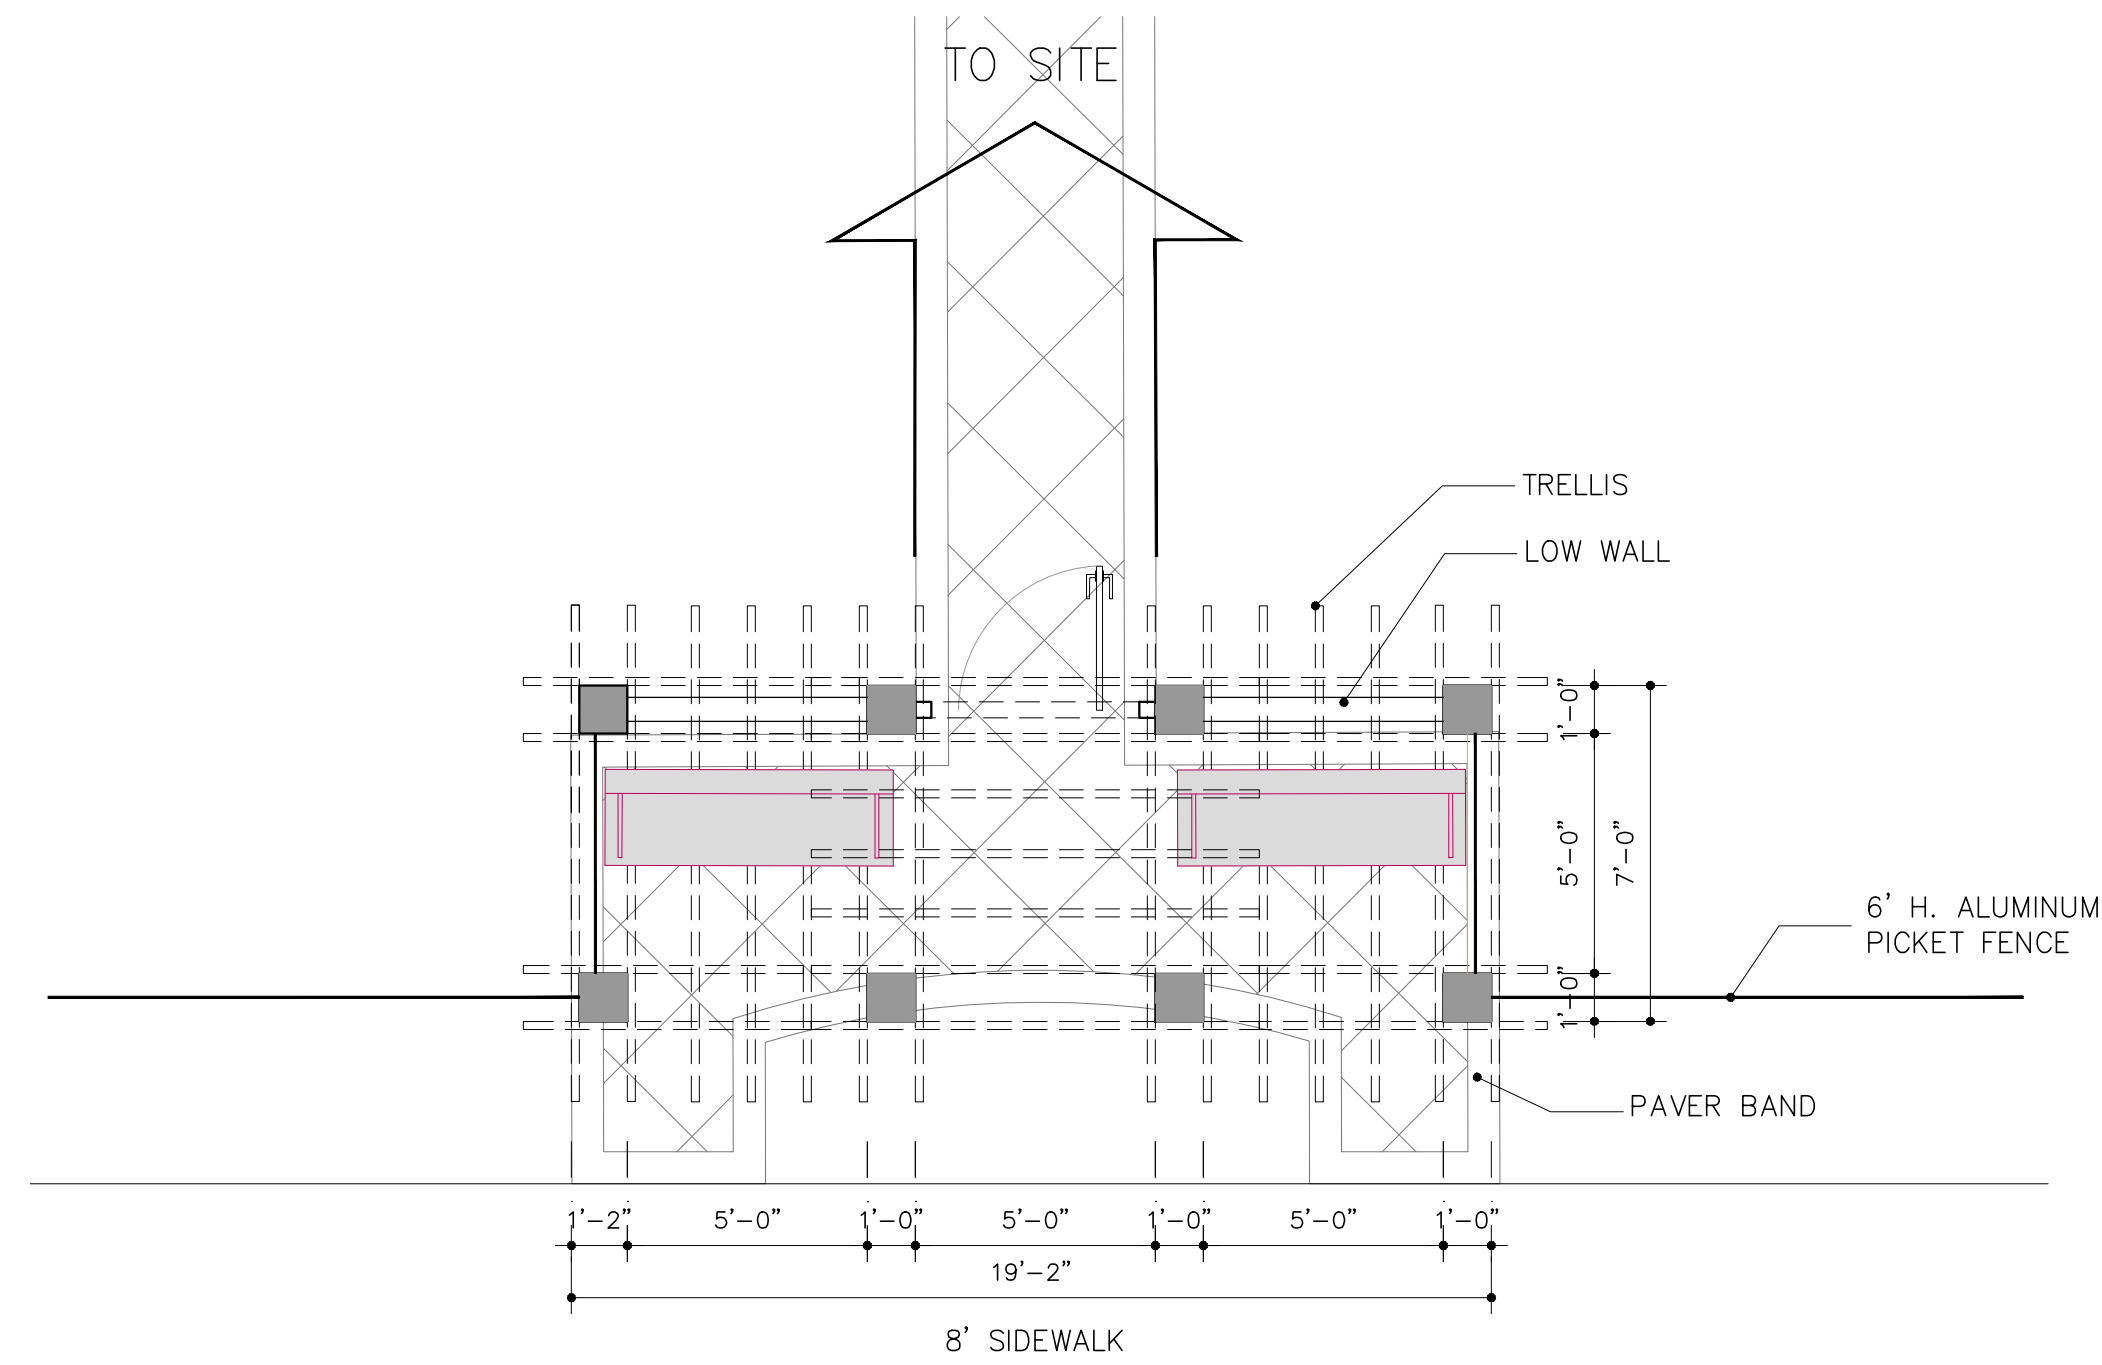


PLAN DETAIL

1 PLAZA PORTAL

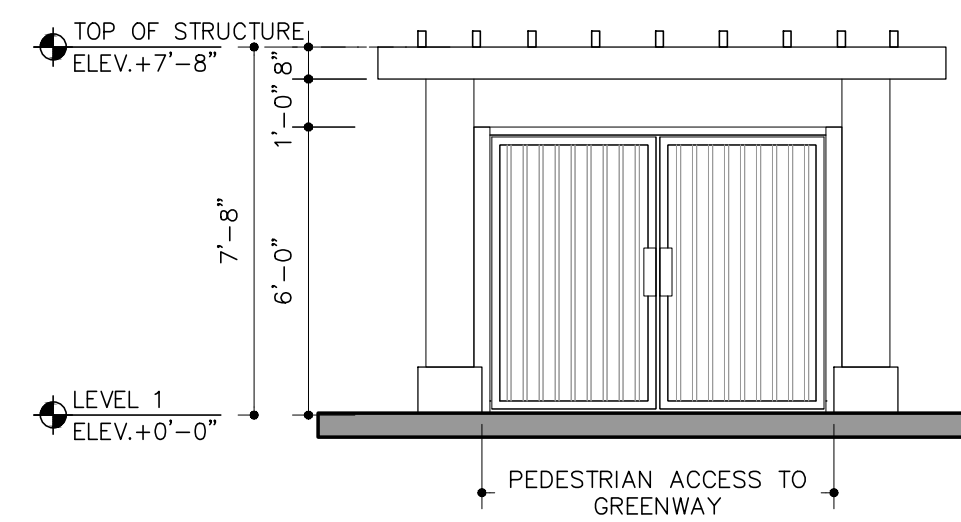


ELEVATION

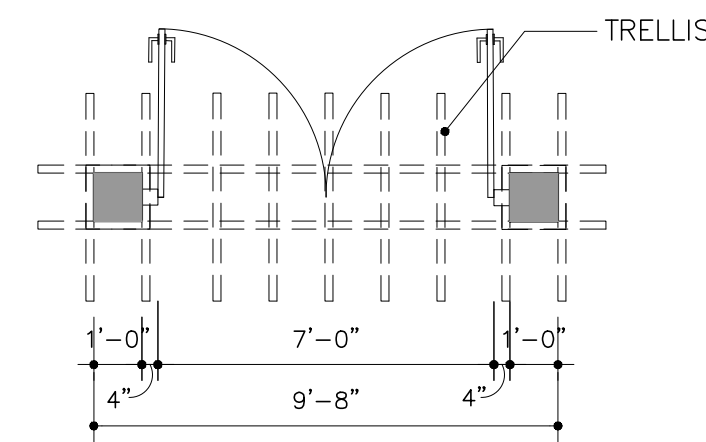


PLAN DETAIL

2 GREENWAY PORTAL

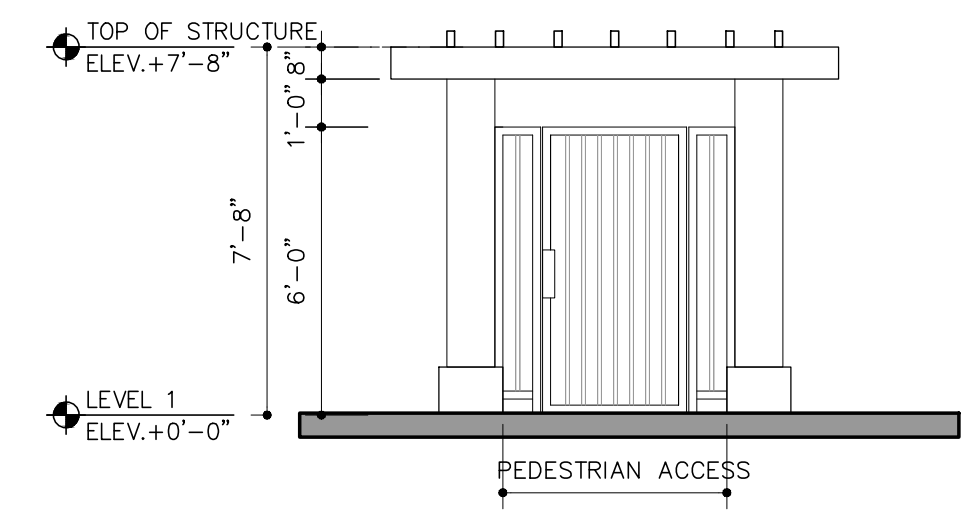


ELEVATION

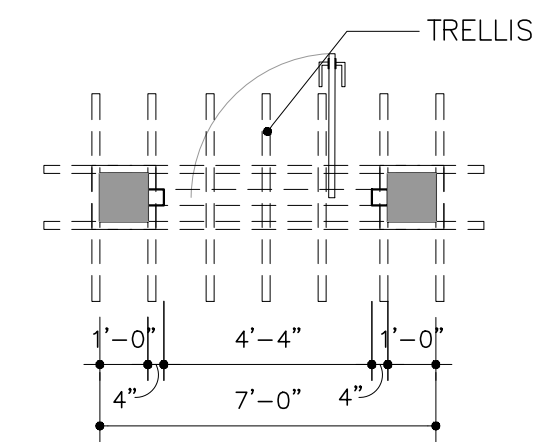

PLAN DETAIL

3 PEDESTRIAN PORTAL TO SITE  
6TH AVE PEDESTRIAN ACCESS NEXT TO BLDG #4  
PEDESTRIAN NEXT TO COMMERCIAL

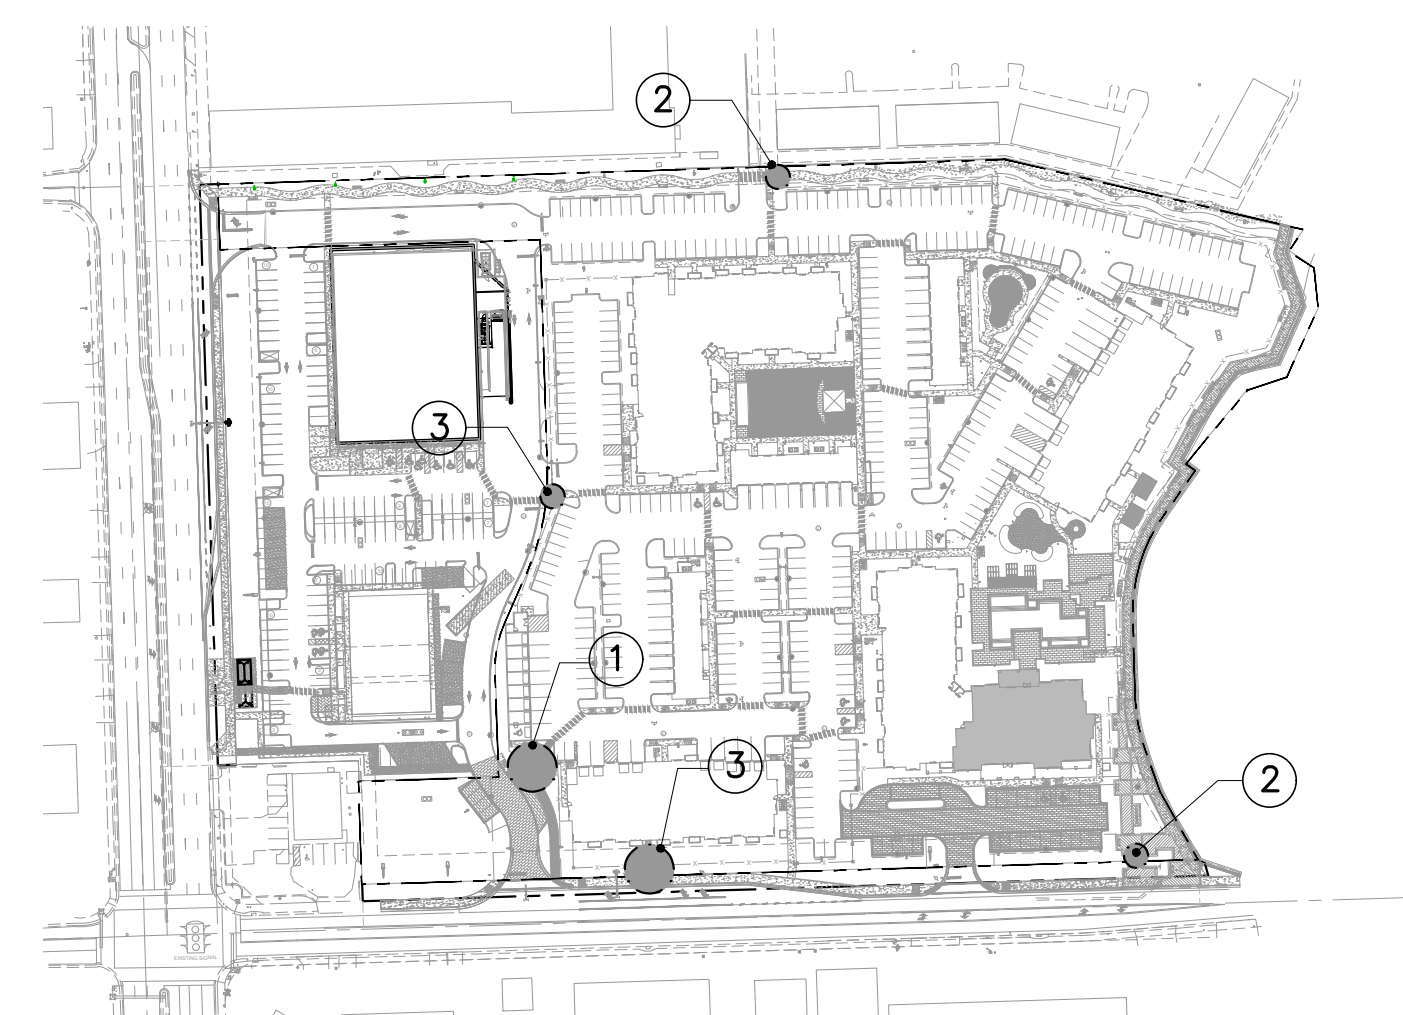

KEY PLAN

SCALE: N.T.S

## ACCESSORY STRUCTURES PLANS AND ELEVATIONS

RESUBMITTAL 05/13/2020  
RESUBMITTAL #2 06/16/2020

OAKLAND PARK RESIDENCES

FOR:  
RAM  
LOCATED AT:  
OAKLAND, FLORIDA

BEATRIZ M. HERNANDEZ  
AR0094576

MSA ARCHITECTS, INC.  
AAC000895

8950 SW 74th COURT  
MIAMI, FLORIDA 33156  
(305) 273-9911

**MSA ARCHITECTS**  
ARCHITECTURE & PLANNING

COPYRIGHT © 2019, MSA ARCHITECTS, INC. THE ARCHITECTURAL DESIGN AND DETAIL DRAWINGS FOR THIS BUILDING AND/OR OVERALL PROJECT ARE THE LEGAL PROPERTY OF AND ALL RIGHTS ARE RESERVED BY THE ARCHITECT. THEIR USE FOR REPRODUCTION, CONSTRUCTION, OR DISTRIBUTION IS PROHIBITED UNLESS AUTHORIZED IN WRITING BY THE ARCHITECT.

DRAWN  
DATE 07/08/2019  
SCALE AS SHOWN  
JOB NO. 1912.PRJ

SHEET TITLE:  
ACCESSORY  
STRUCTURES

SHEET NUMBER:  
ACC-1

RESUBMITTAL #2 06/17/2020