

REVISIONS					
DATE	BY	DESCRIPTION	DATE	BY	DESCRIPTION

DESIGNED BY	NAME	DATE	DRAWN BY	NAME	DATE
CHECKED BY			CHECKED BY		
SUPERVISED BY:					



Craven • Thompson and Associates, Inc.
ENGINEERS • PLANNERS • SURVEYORS
3563 N.W. 53RD STREET, FORT LAUDERDALE, FLORIDA 33309
FAX: (954) 739-6409 TEL: (954) 739-6400
FLORIDA LICENSED ENGINEERING, SURVEYING & MAPPING BUSINESS NO. 271
FLORIDA LICENSED LANDSCAPE ARCHITECTURE BUSINESS NO. C000114




NW 10TH AVENUE
FROM NW 38TH STREET TO PROSPECT ROAD
PREPARED FOR:
CITY OF OAKLAND PARK

LANDSCAPE PLAN

SHEET NO.
LA-2

Scott W. Peavler
Florida R.L.A. No. 6666976
September 24, 2018

R: \\landscape\2017\17-0059-001-01 NW 10th Avenue\Drawings\17-0059-001-01-LA rend.dwg [LA-2] Sep 24, 2018 9:50am SPEAVLER

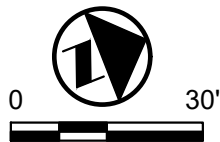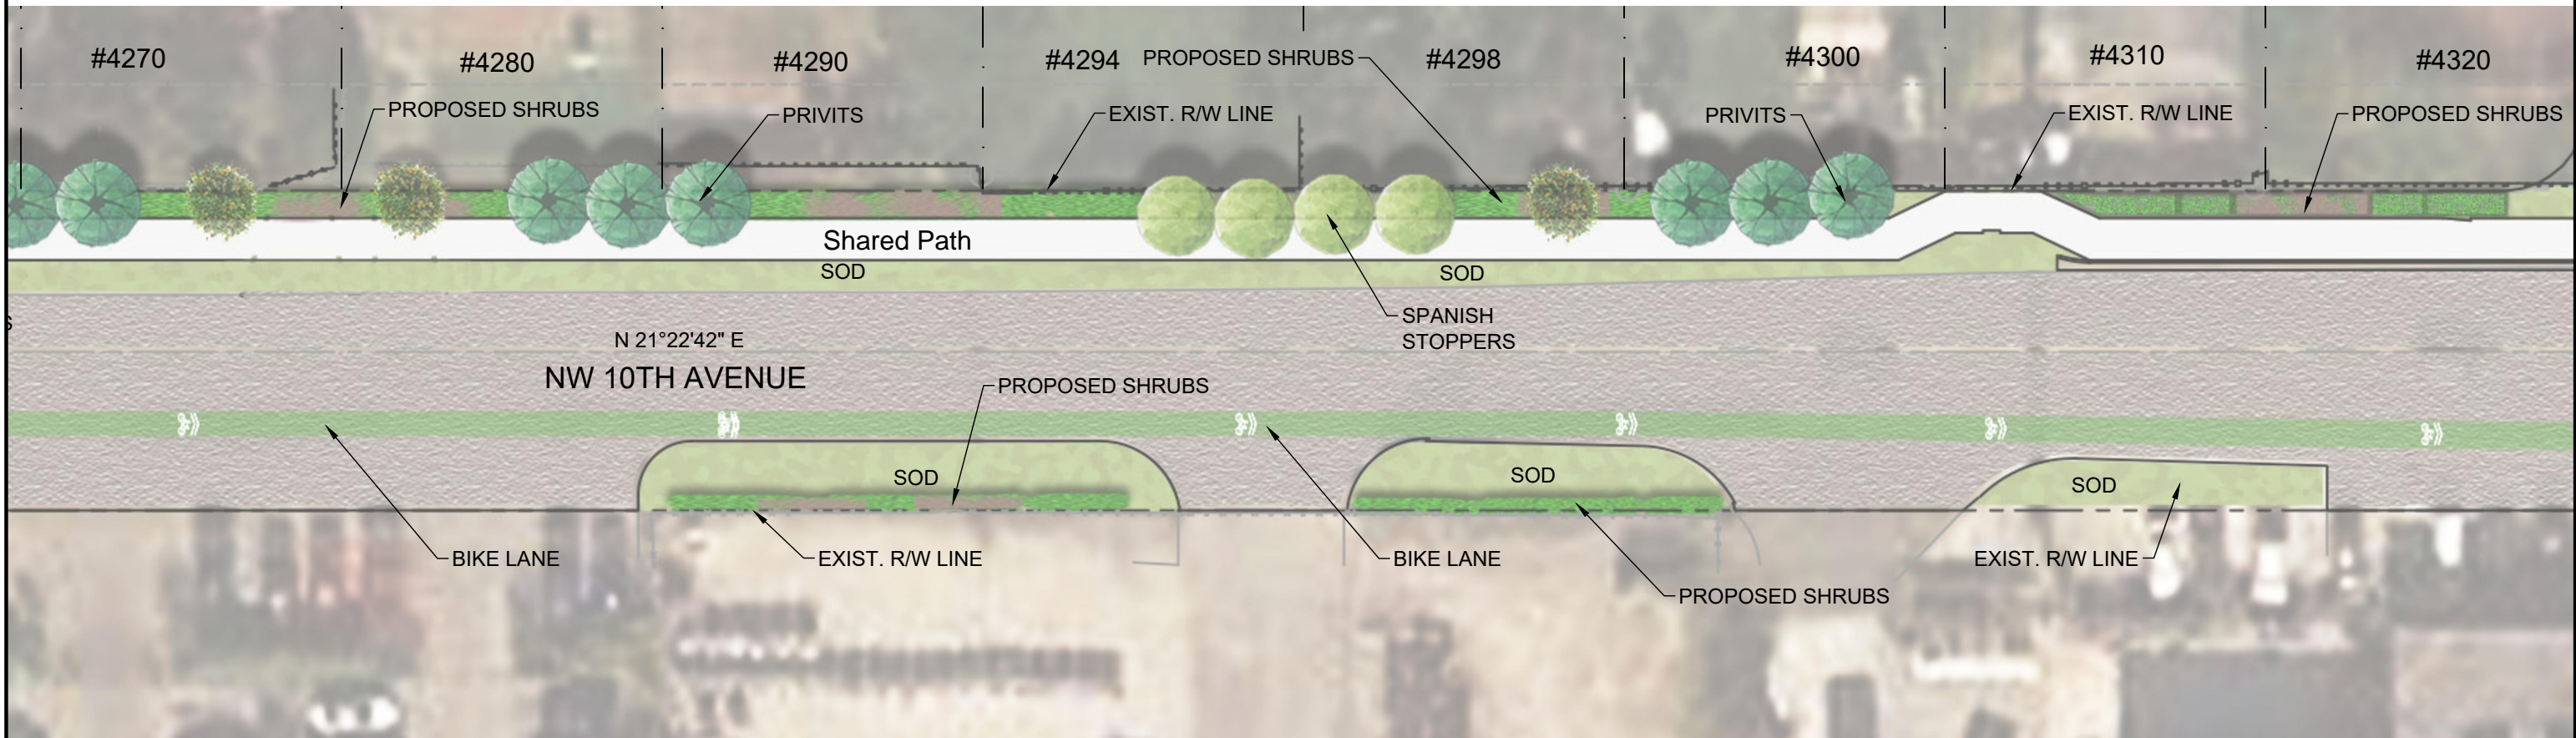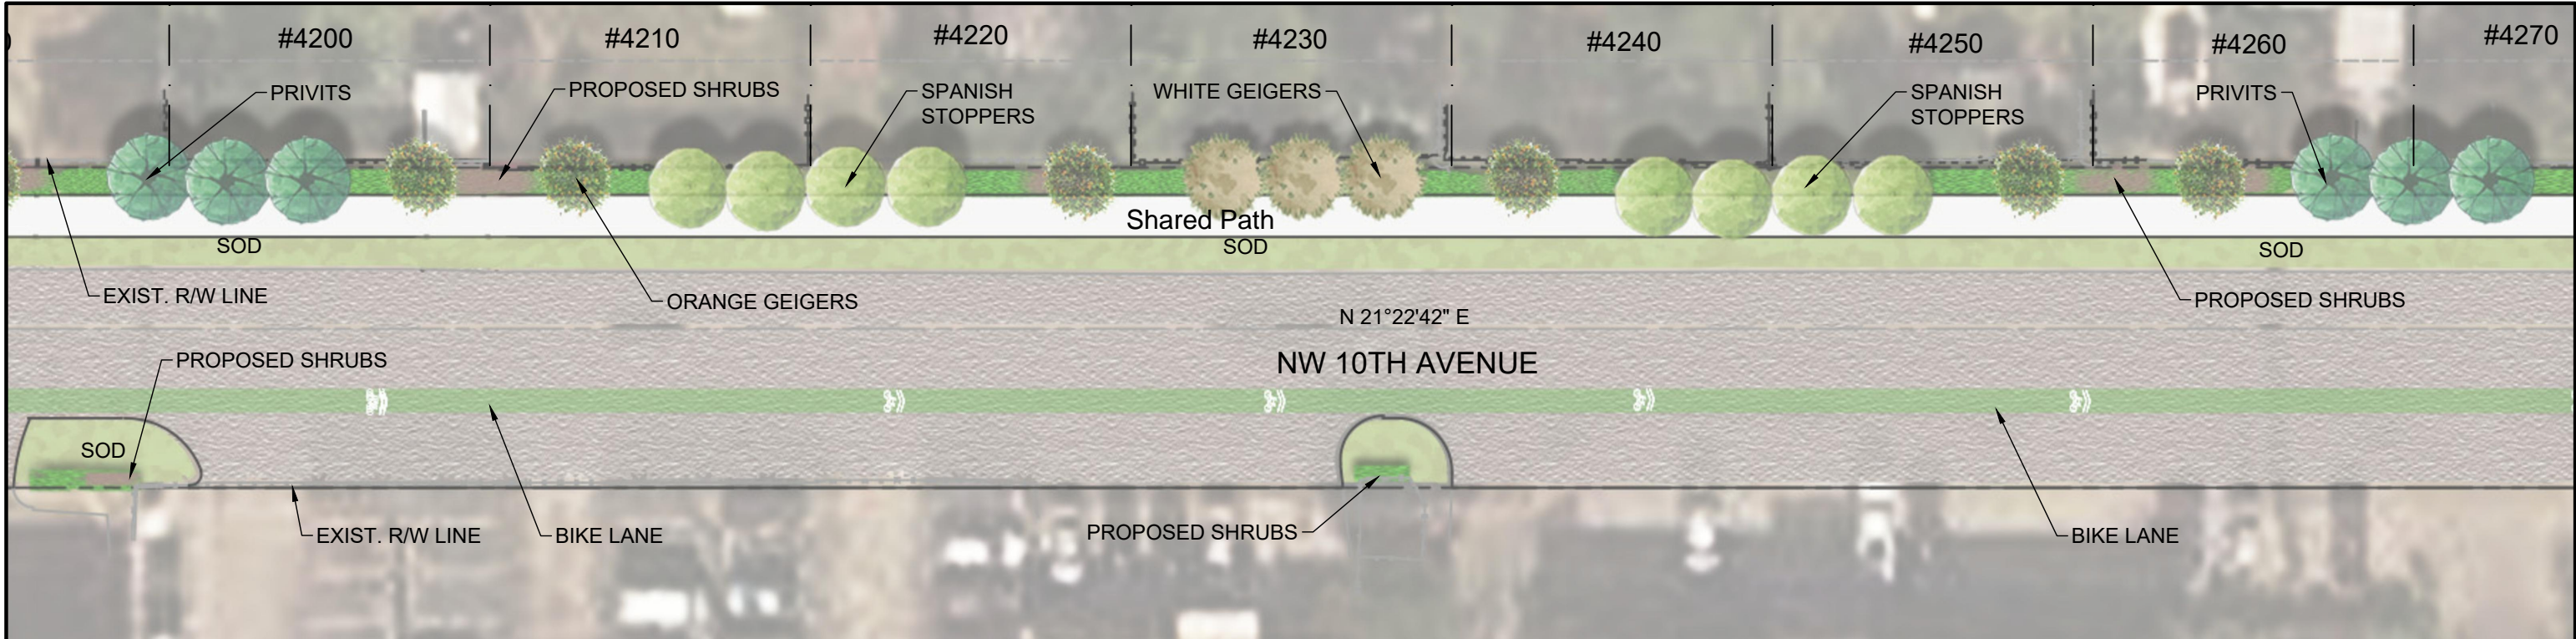

REVISIONS					
DATE	BY	DESCRIPTION	DATE	BY	DESCRIPTION

DESIGNED BY	NAME	DATE	DRAWN BY	NAME	DATE
CHECKED BY			CHECKED BY		
SUPERVISED BY:					



Craven • Thompson and Associates, Inc.
ENGINEERS • PLANNERS • SURVEYORS
3563 N.W. 53RD STREET, FORT LAUDERDALE, FLORIDA 33309
FAX: (954) 739-6409 TEL: (954) 739-6400
FLORIDA LICENSED ENGINEERING, SURVEYING & MAPPING BUSINESS NO. 271
FLORIDA LICENSED LANDSCAPE ARCHITECTURE BUSINESS NO. C000114

NW 10TH AVENUE
FROM NW 38TH STREET TO PROSPECT ROAD
PREPARED FOR:
CITY OF OAKLAND PARK

LANDSCAPE PLAN		SHEET NO.
		LA-3

Scott W. Peavler
Florida R.L.A. No. 6666976
September 24, 2018

R:\Landscape\2017\17-0059-001-01 NW 10th Avenue\Drawings\17-0059-001-01-LA rend.dwg [LA-3] Sep 24, 2018 9:50am SPEAVLER

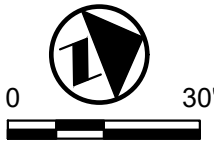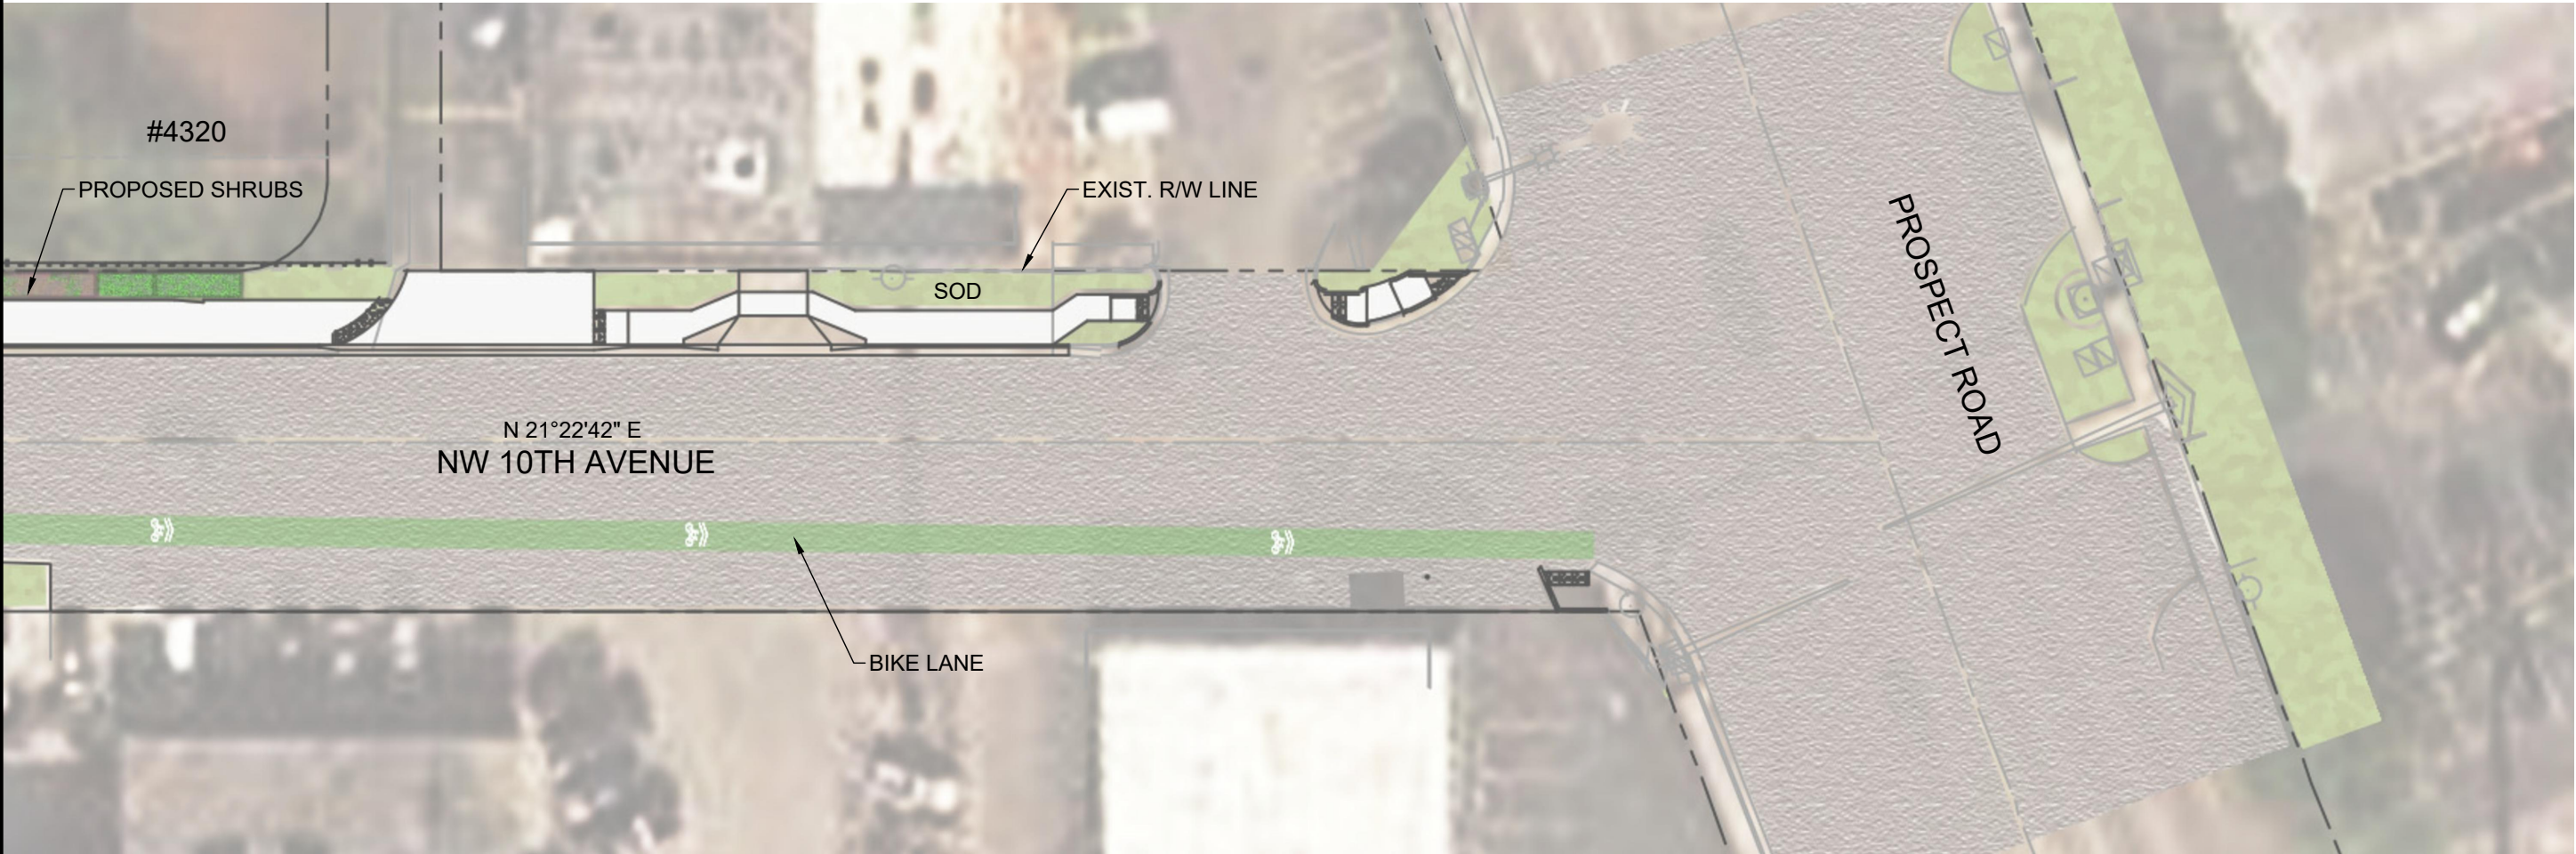

REVISIONS					
DATE	BY	DESCRIPTION	DATE	BY	DESCRIPTION

DESIGNED BY	NAME	DATE	DRAWN BY	NAME	DATE
CHECKED BY			CHECKED BY		
SUPERVISED BY:					



Craven • Thompson and Associates, Inc.
Engineers • Planners • Surveyors
3563 N.W. 53rd Street, Fort Lauderdale, Florida 33309
Fax: (954) 739-6405 Tel.: (954) 739-6400
Florida Licensed Engineering, Surveying & Mapping Business No. 271
Florida Licensed Landscape Architecture Business No. C000114

NW 10th Avenue
From NW 38th Street to Prospect Road
Prepared for:
City of Oakland Park

LANDSCAPE PLAN

SHEET NO.
LA-4

Scott W. Peavler
Florida R.L.A. No. 6666976
September 24, 2018

R: \\landscape\2017\17-0059-001-01 NW 10th Avenue\Drawings\17-0059-001-01-LA rend.dwg [LA-4] Sep 24, 2018 9:50am SPEAVLER