


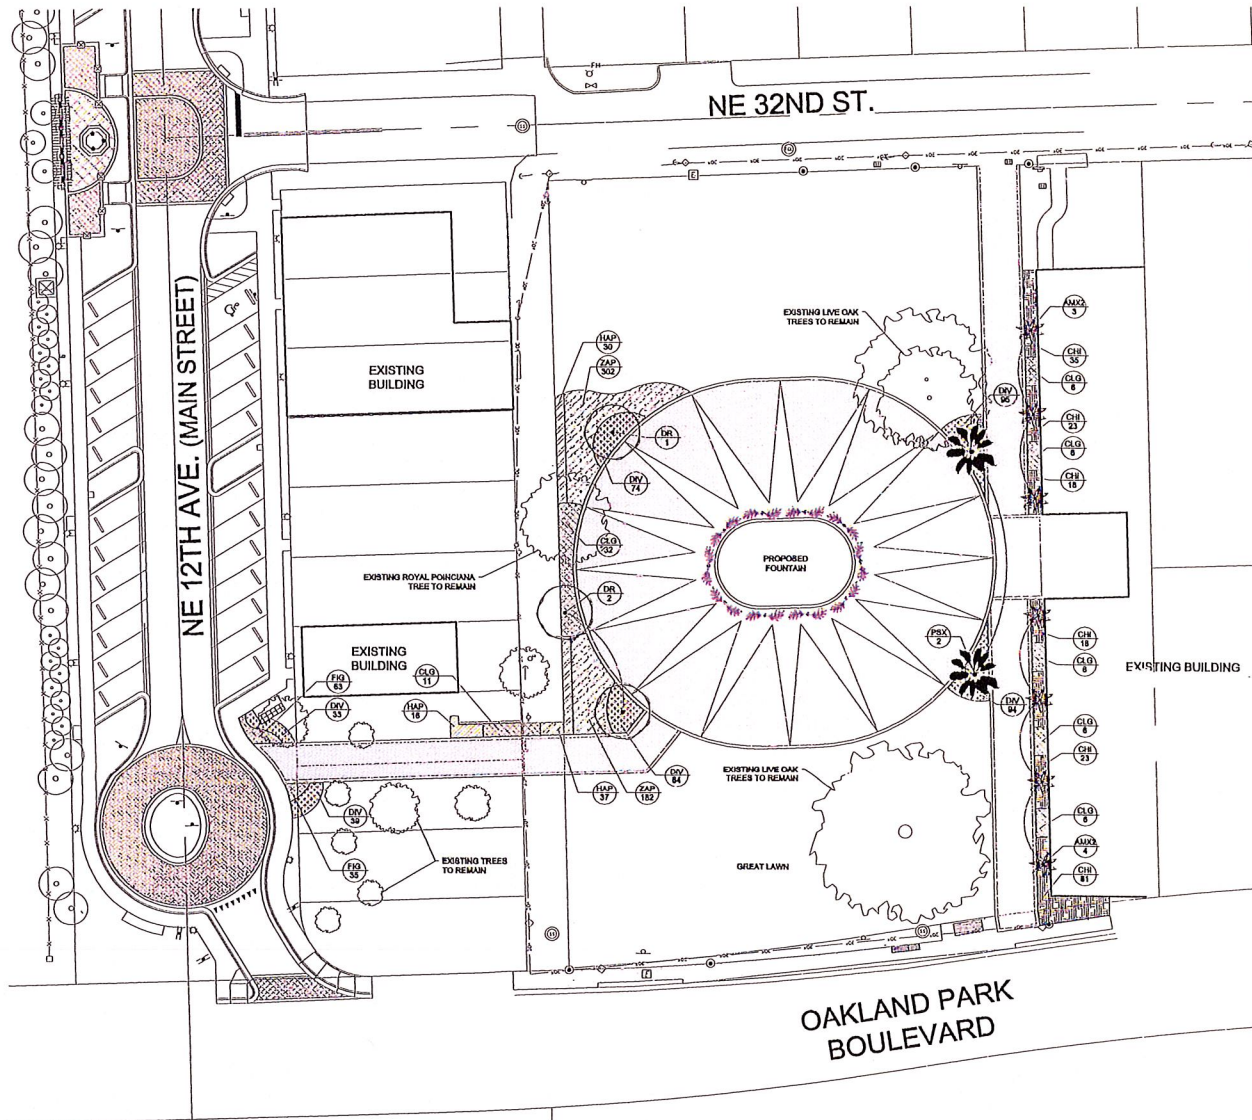

PLANT SCHEDULE					
TREES	CODE	QTY	BOTANICAL NAME	COMMON NAME	SPECIFICATIONS
PALM TREES	CODE	QTY	BOTANICAL NAME	COMMON NAME	SPECIFICATIONS
SHRUB AREAS	CODE	QTY	BOTANICAL NAME	COMMON NAME	SPECIFICATIONS
	CLG	73	Clusia guianensis	Small-leaf Clusia	30" H x 30" SPREAD
	DV	300	Dianella bartramiae 'Variegata'	Flax Lily	18" H x 18" SPREAD
	FK	50	Ficus microcarpa 'Green Island'	Green Island Ficus	12" H x 12" SPREAD
	HAP	83	Harrisia palmata	Fire Bush	24" H x 24" SPREAD
	ZAP	484	Zamia purpurea	Coastal	18" H x 18" SPREAD

2/21/16
SCALE: 1"=20'
DESIGN BY: SPL
DRAWN BY: JCH
CHECKED BY: JCH
APPROVED BY: SPL

DESCRIPTION

CRIVEN THOMPSON AND ASSOCIATES, INC.
ENGINEERS - PLANNERS - SURVEYORS
3503 N.W. 130th STREET, FORT LAUDERDALE, FLORIDA 33309
TEL: (954) 739-4409
FAX: (954) 739-4409
WWW.CTASOCIATES.COM
15 YEARS OF EXCELLENCE IN LANDSCAPE ARCHITECTURE

SOUTH PLAZA
CITY OF OAKLAND PARK, FLORIDA
PREPARED FOR:
CITY OF OAKLAND PARK
LANDSCAPE PLAN

811
Know what's below.
Call before you dig.

PROJECT NO.
16-0099-001-01
LA-1
SHEET OF