



X:\MIA\2020\20207011\Design\Civil\100\PMS-1.0
10/27/2020 10:27 AM

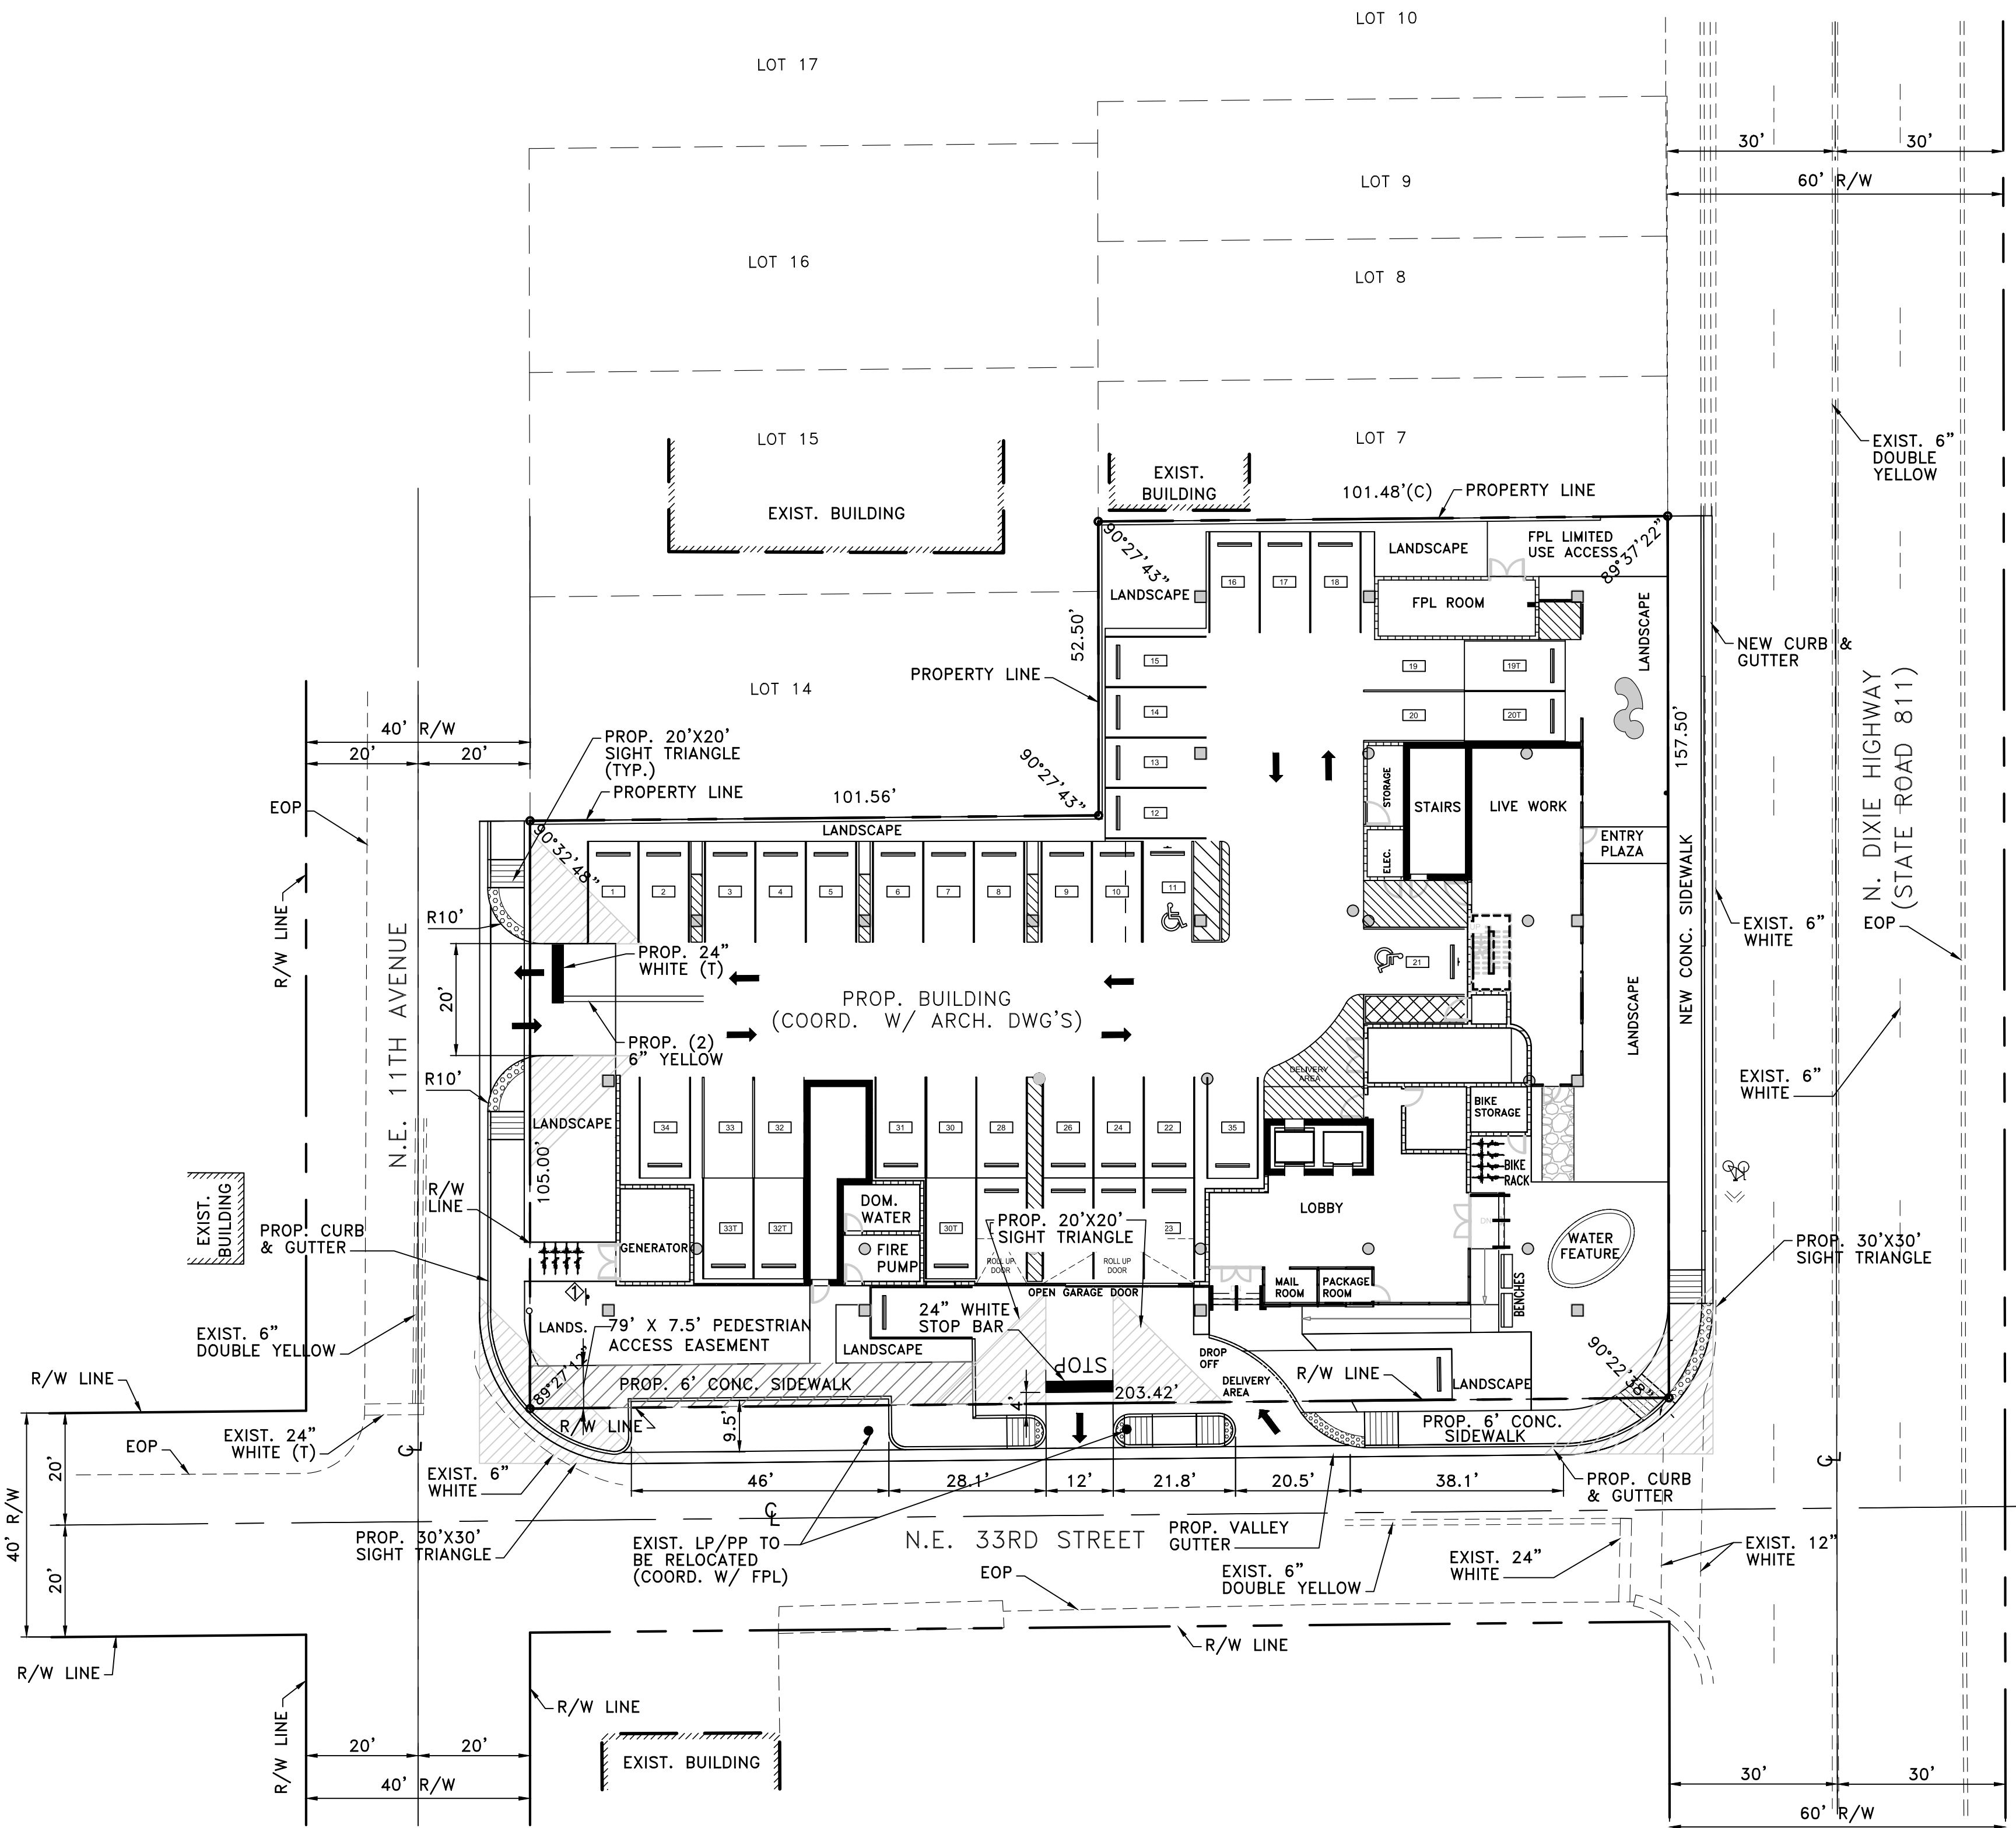

PAVING MARKING AND SIGNAGE PLAN
SCALE: 1" = 20'

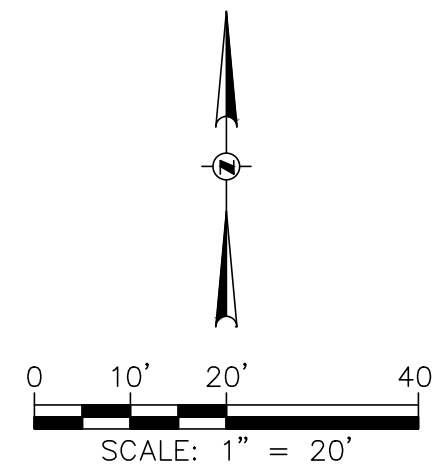

SIGN LEGEND

- R1-1 30" X 30" STOP SIGN
R5-1 30" X 30" DO NOT ENTER SIGN
→ TRAFFIC FLOW ARROW
◊ NO PARKING FIRE DEPARTMENT CONNECTION

NOTE

FIRE DEPARTMENT CONNECTIONS SHALL BE IDENTIFIED BY A SIGN THAT STATES "NO PARKING, FIRE DEPARTMENT CONNECTION" AND SHALL BE DESIGNED IN ACCORDANCE WITH FLORIDA DEPARTMENT OF TRANSPORTATION STANDARDS FOR INFORMATION SIGNAGE.




9400 South Dadeland Boulevard
Suite 601
Miami, FL 33156
305 / 378 5555
305 / 279 4553 fax

www.graef-usa.com

CERTIFICATE OF AUTHORIZATION NO. 4270

SEAL / SIGNATURE:

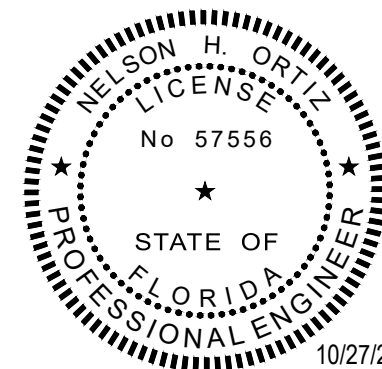

THIS ITEM HAS BEEN DIGITALLY SIGNED
AND SEALED BY NELSON H. ORTIZ, P.E.
ON THE DATE ADJACENT TO THE SEAL.
PRINTED COPIES OF THIS DOCUMENT ARE
NOT CONSIDERED SIGNED AND SEALED
AND THE SIGNATURE MUST BE VERIFIED
ON ANY ELECTRONIC COPIES.

FOR THE FIRM :
PE-57556

NELSON H. ORTIZ
(CIVIL)

PROJECT TITLE:

CENTRAL PARK
3328 N.E. 11TH AVENUE
OAKLAND PARK, FL. 33334
FOLIO No. 494223056670

ISSUE:

NO. DATE REVISIONS BY

PROJECT INFORMATION:

PROJECT NUMBER: 2020-7011
DATE: 02/29/20
DRAWN BY: Z.H.
CHECKED BY: N.M.
APPROVED BY: N.H.O.
SCALE: AS SHOWN

SHEET TITLE:
SCALE: 1" = 20'

PAVING MARKING
AND SIGNAGE PLAN

SHEET NUMBER:

PMS-1.0