


- LEGEND**
- CONCRETE
 - ELEVATION MARK
 - UNDERGROUND STORM SEWER LINE
 - UNDERGROUND SANITARY SEWER LINE
 - UNDERGROUND ELECTRIC LINE
 - UNDERGROUND WATER LINE
 - CENTRELINE
 - RECORDS BOOK
 - PLAY BOOK
 - PAGE
 - R/W
 - RIGHT-OF-WAY
 - NOT AVAILABLE
 - ARC LENGTH
 - TRAVERSE POINT (FOR FIELD INFORMATION ONLY)
 - OAK TREE
 - MAHOGANY TREE
 - UNIDENTIFIED TREE
 - STATE PLANE COORDINATES


LEGAL DESCRIPTION (PER DEED)
THE 1/4 SECTION 14, TOWNSHIP 49 SOUTH, RANGE 42 EAST, TALLAHASSEE MERIDIAN.

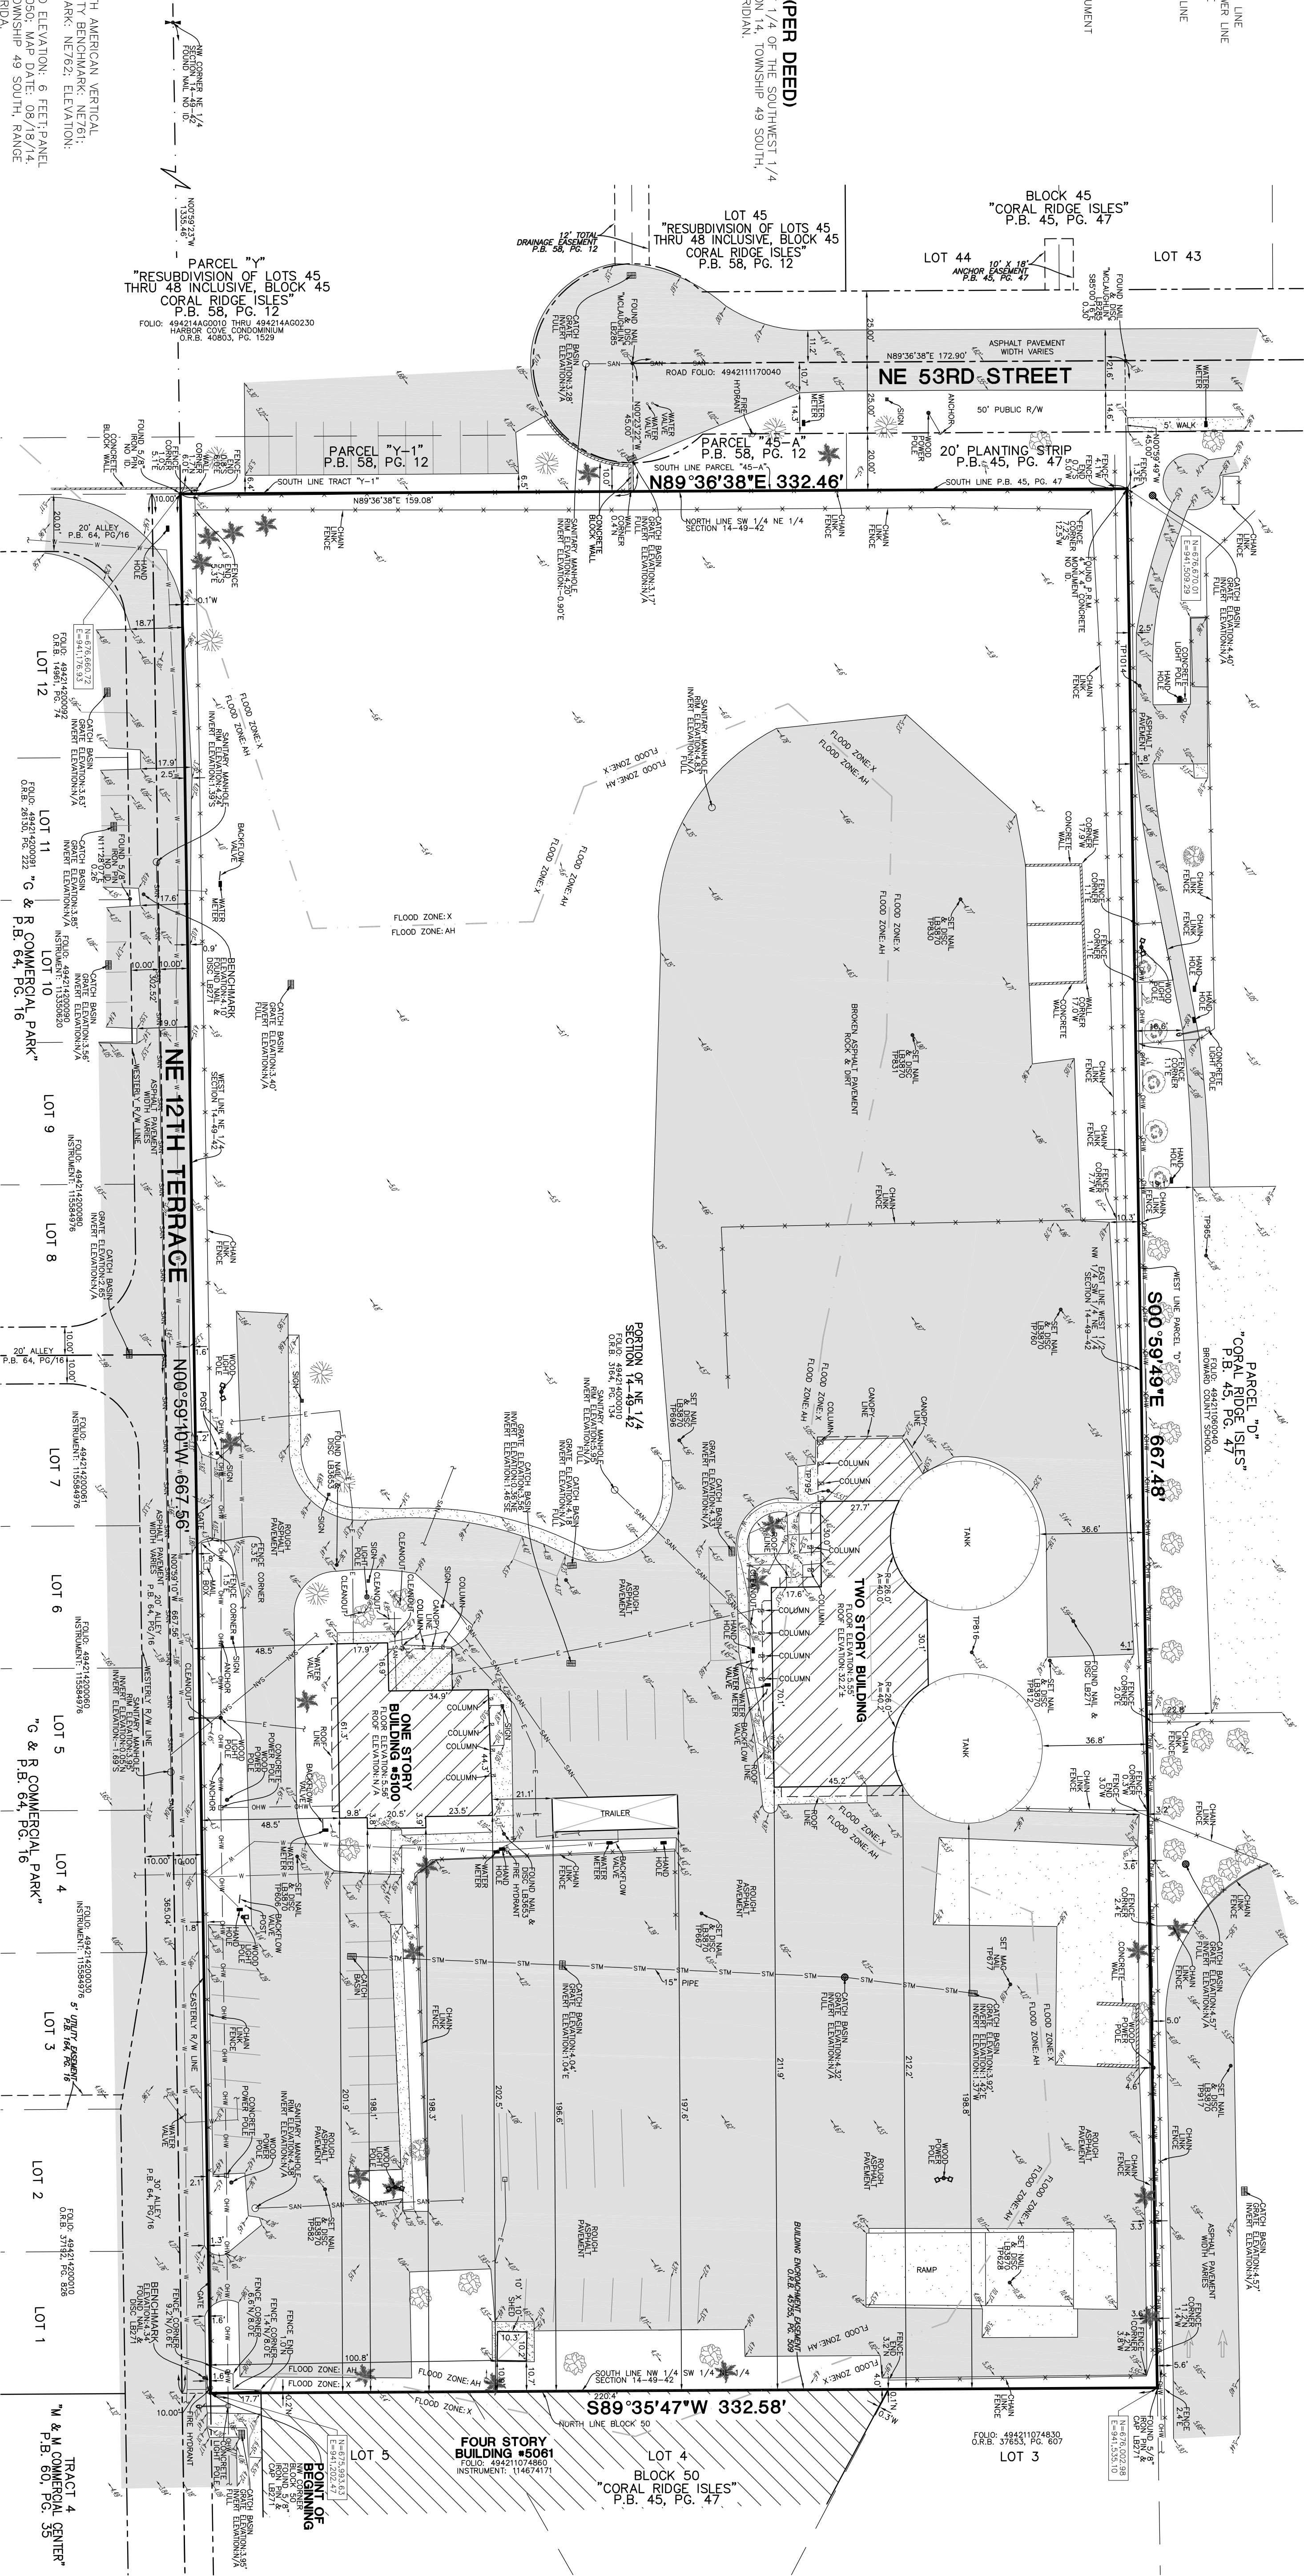

NOTES:
2) FLOOD ZONE: AH/X, BASE FLOOD ELEVATION: 6 FEET/PAINT.
3) THIS SITE LIES IN SECTION 14, TOWNSHIP 49 SOUTH, RANGE 42 EAST, TALLAHASSEE MERIDIAN.
4) BEARINGS ARE BASED ON AN ASSUMED MERIDIAN WITH THE EASTERLY RIGHT-OF-WAY LINE OF NE 12TH TERRACE BEING N00°59'10\"/>



COPYRIGHT 2020 BY PULICE LAND SURVEYORS, INC. ALL RIGHTS RESERVED. NO PART OF THIS SURVEY MAY BE REPRODUCED IN ANY FORM OR BY ANY MEANS, ELECTRONIC OR MECHANICAL, WITHOUT PERMISSION IN WRITING FROM AN OFFICER OF PULICE LAND SURVEYORS, INC.

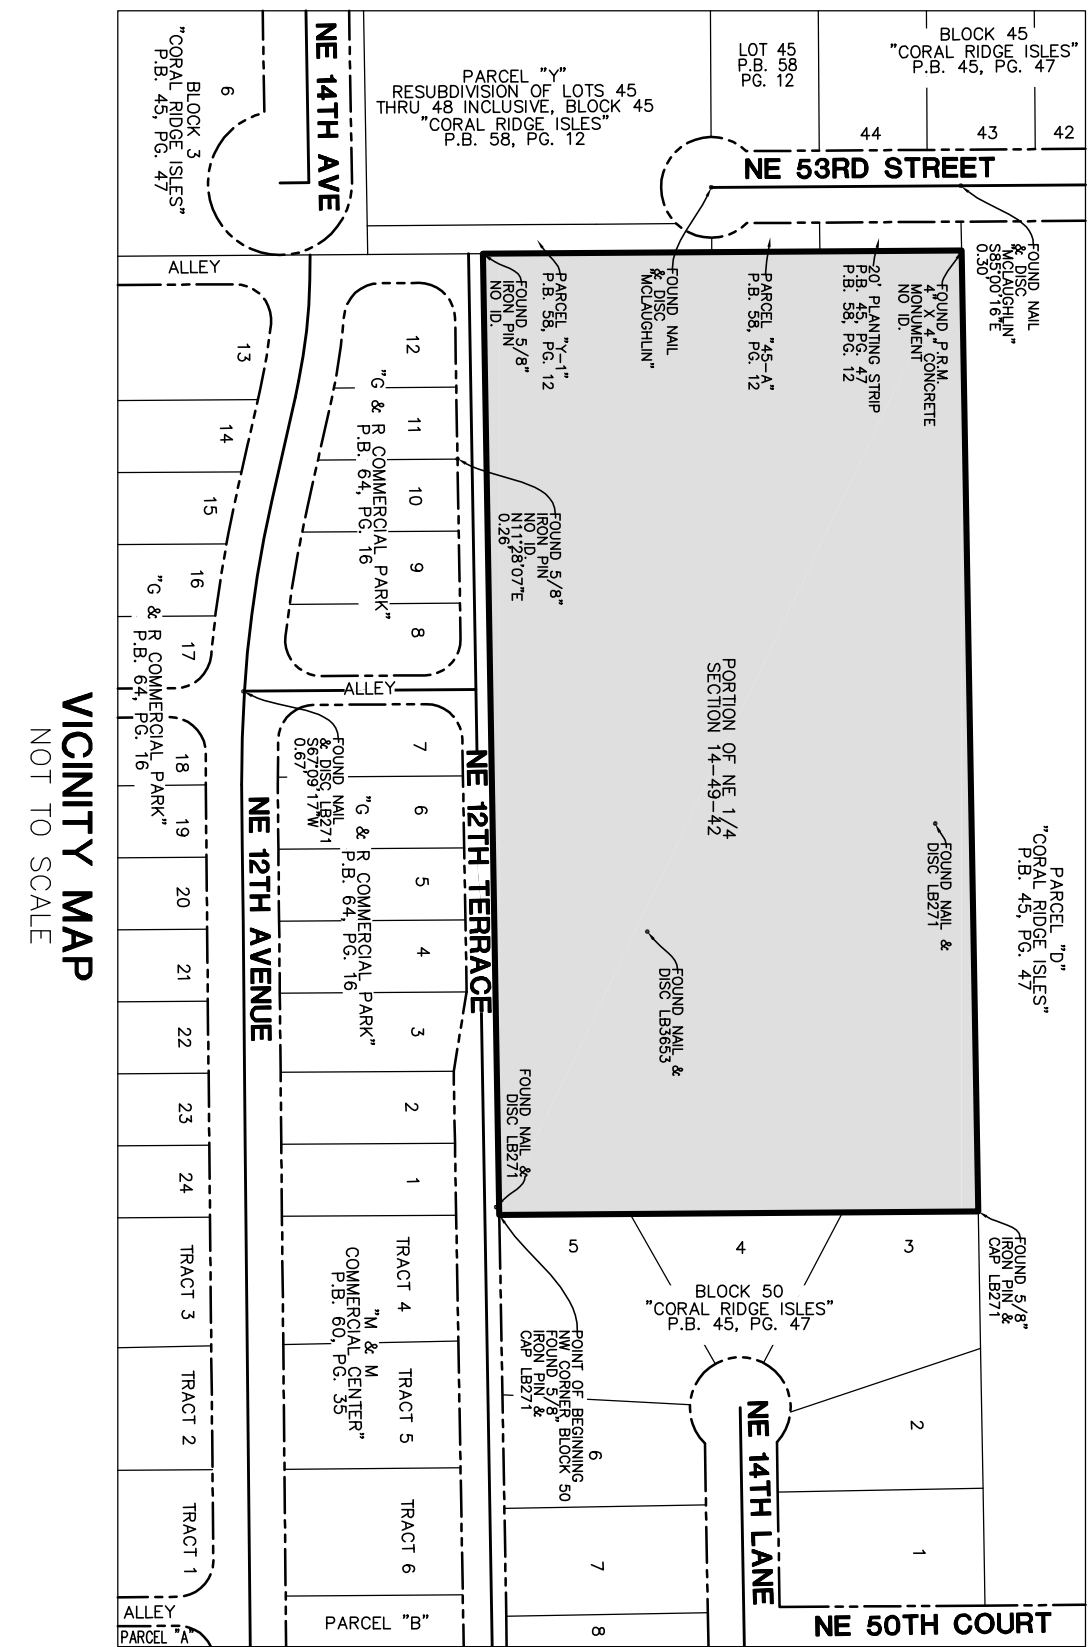

CERTIFICATION.
I HEREBY CERTIFY THAT THIS SKETCH OF SURVEY MEETS THE REQUIREMENTS OF PRACTICE SET FORTH BY THE FLORIDA'S ("DOCS") CHAPTER 51-17, FLORIDA ADMINISTRATIVE CODE, PURSUANT TO SECTION 472.027, FLORIDA STATUTES.

NOT VALID WITHOUT THE SIGNATURE AND SEAL OF THE ORIGINAL RAISED SEAL OR A DIGITAL SIGNATURE AND SEAL OF A FLORIDA LICENSED SURVEYOR AND MAPPER.

D JOHN F. PULICE, PROFESSIONAL SURVEYOR AND MAPPER, 152691 D BETH BURNS, PROFESSIONAL SURVEYOR AND MAPPER, 156136 D VICTOR R. GILBERT, PROFESSIONAL SURVEYOR AND MAPPER, 156274 STATE OF FLORIDA

BOUNDARY AND TOPOGRAPHIC SURVEY

PULICE LAND SURVEYORS, INC.
5381 NOB HILL ROAD
SUNRISE, FLORIDA 33361

TELEPHONE: (954) 572-1777
FAX: (954) 572-1778
E-MAIL: survey@pulicesurveyors.com
WEBSITE: www.pulicesurveyors.com
CERTIFICATE OF AUTHORIZATION: LB#3270

BOUNDARY AND TOPOGRAPHIC SURVEY
DRAWN BY: BE SCALE: 1\"/>

NO.		REVISIONS		NO.		REVISIONS	
