

Section 1

Section 2

N.W. 21 Avenue



Section 1

N.W. 44 Street

Resident Only  
Entrance

Greenway  
Sidewalk


## Section 1

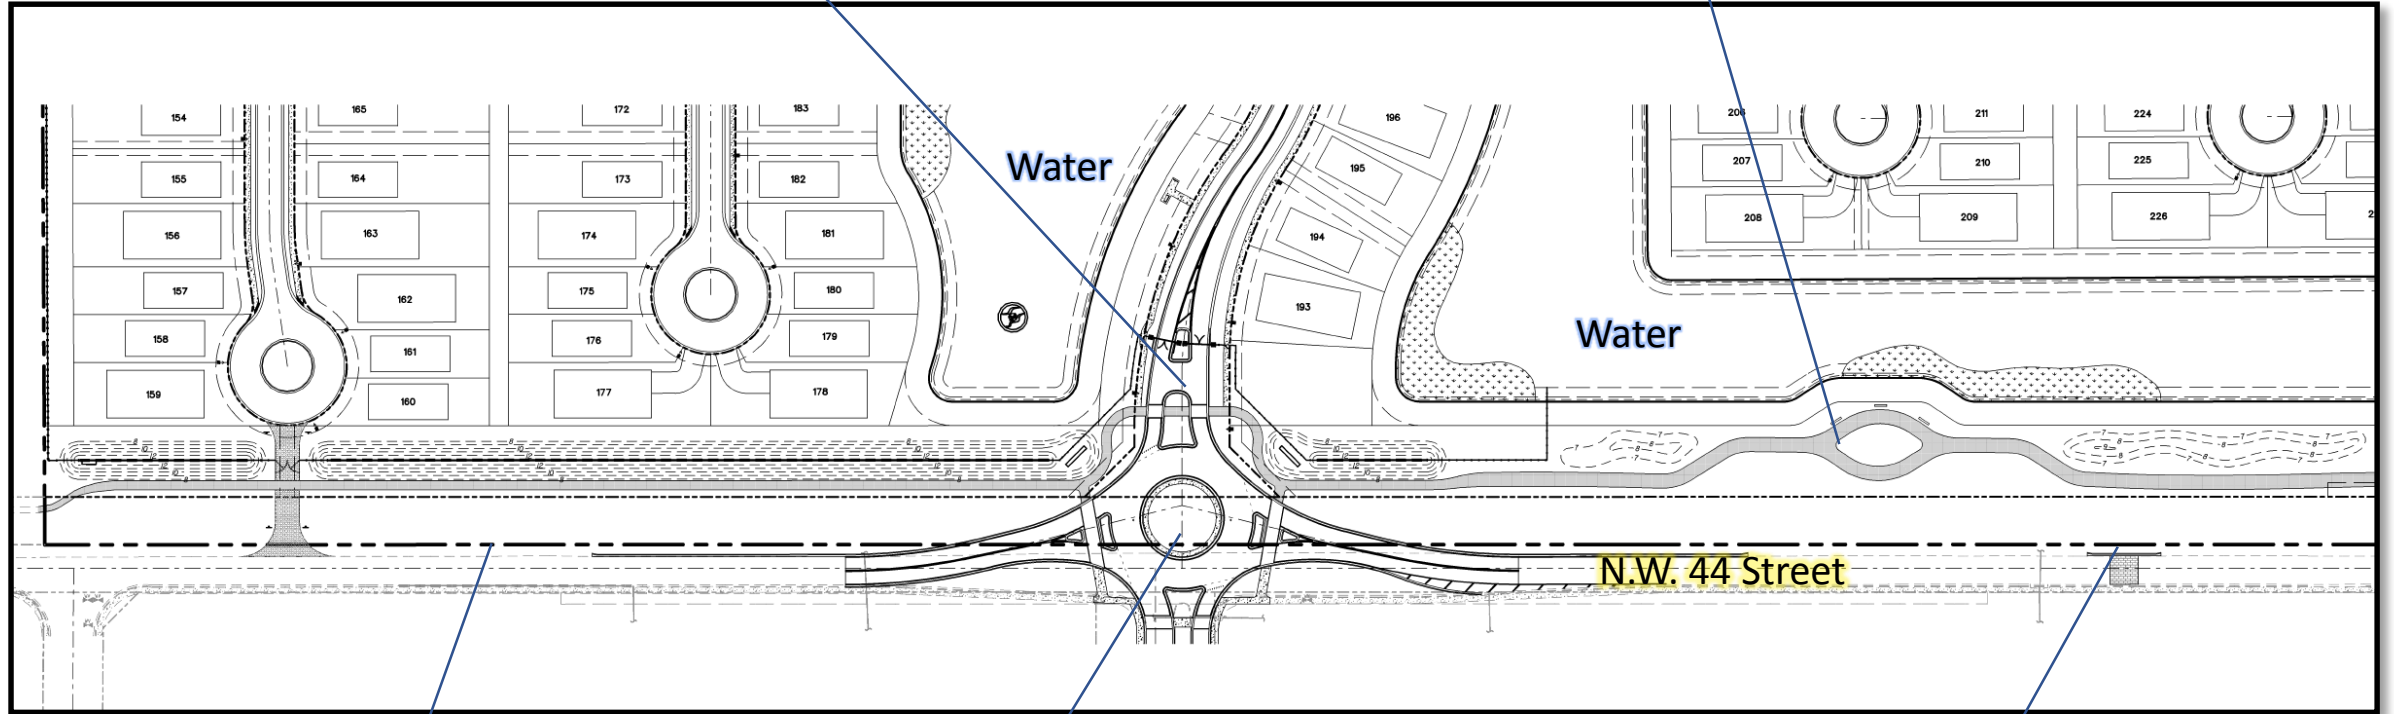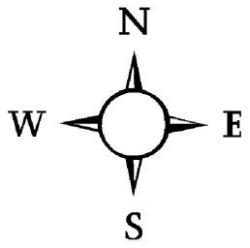

Property Line  
(*dashed line*)

Round-A-Bout

Stamped  
Asphalt with  
curbing and  
street trees

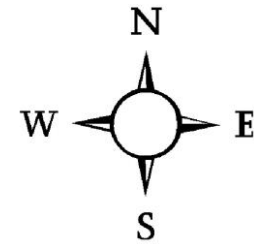

## Section 1



## Section 2

N.W. 21 Avenue

N.W. 21 Avenue

N.W. 44 Street

# Section 2

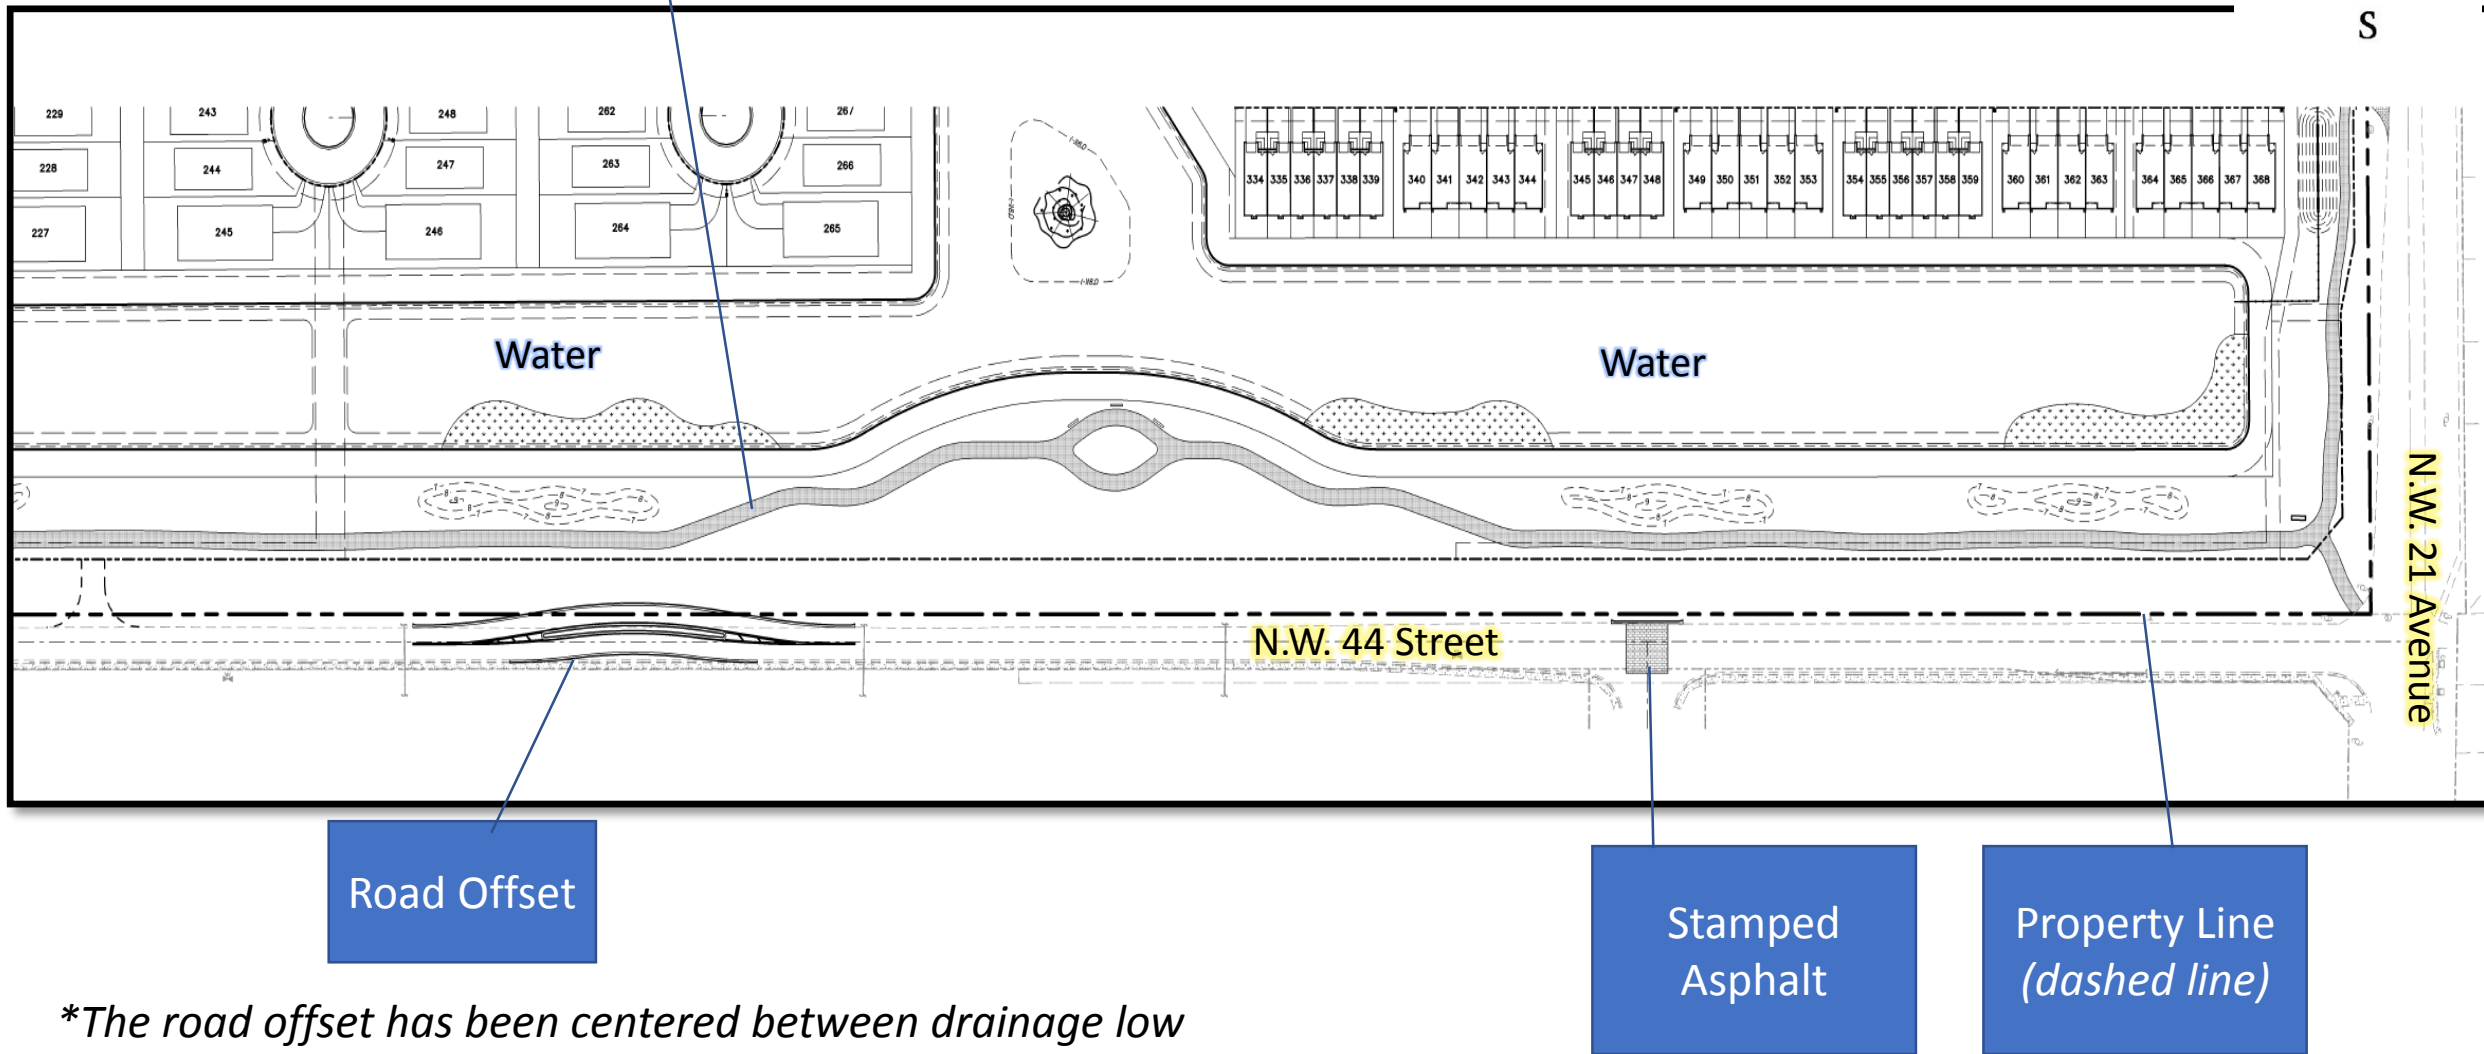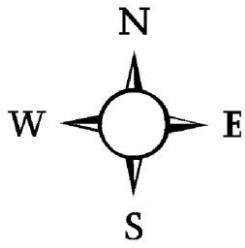

*\*The road offset has been centered between drainage low points. The offset is based upon a 35 MPH design speed using the Greenbook chart for low speed urban streets.*